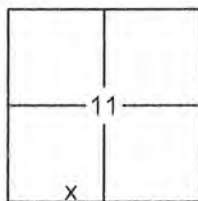


CORNER RECORD

Document Number 20150087

City of _____

County of PLACER, CaliforniaBrief Legal Description LOT 64, TAHOE ESTATES SUBDIVISION, D/MAPS/89 O.R.P.C.

SEC. 11
T. 16 N.
R. 17 E.
M.D.B. & M.

CORNER TYPE

Government Corner Control
 Meander Property
 Rancho Other
 Date of Survey 8/26/2015

COORDINATES (OPTIONAL)

N. _____
 E. _____
 Zone _____ Datum _____
 Elev. _____
 Vert. Datum: NGVD29 NAVD88
 Meas. Units: Metric Imperial

CORNER- Left as Found Found and Tagged Established Reestablished Rebuilt

Identification and type of corner found: Evidence used to identify or procedure used to establish or reestablish the corner:

USED RECORD DIMENSIONS AND FOUND MONUMENTS PER D/MAPS/89 O.R.P.C. AND 3/CR/44, AND FOUND MONUMENTS OF NO RECORD TO REESTABLISH THE MISSING CORNERS OF LOT 64, AS SHOWN ON THE ACCOMPANYING PLAT.

A description of the physical condition of the monument as found and as set or reset:

- SET 5/8" REBAR WITH YELLOW PLASTIC CAP LS-7429 AS SHOWN ON PLAT
- FOUND MONUMENT AS SHOWN ON PLAT
- DIMENSION POINT (NOTHING FOUND OR SET)

SURVEYOR'S STATEMENT

This Corner Record was prepared by me or under my direction in conformance with the

Land Surveyors Act on Feb. 25 2016

Signed Matthew Webb P.L.S. or R.C.E. No. 7429



COUNTY SURVEYOR'S STATEMENT

This Corner Record was received _____

and examined and filed April 25, 2016

Signed Leslie Amberry P.L.S. or R.C.E. No. 6584

Title County Surveyor



COUNTY SURVEYOR'S COMMENT:


THE FILING OF THE CORNER RECORD DOES NOT CONSTITUTE AGREEMENT WITH THE LOCATION SHOWN, OR RELINQUISHMENT OF ANY PORTION OF THE RIGHT-OF-WAY FOR IDLEWOOD ROAD (FORMERLY LAKEVIEW ROAD) AS DEDICATED ON THE MAP ENTITLED "TAHOE ESTATES, UNIT NO. 1" FILED IN BOOK D OF MAPS AT PAGE 89 PLACER COUNTY OFFICIAL RECORDS.

BOOK 18 CORNER RECORDS PAGE 92

PLAT OF SURVEY

LOT 64, TAHOE ESTATES SUBDIVISION, AS FILED IN BOOK D OF MAPS AT PAGE 89, OFFICIAL RECORDS PLACER COUNTY, CALIFORNIA. A PORTION OF SECTION 11, TOWNSHIP 16 N., RANGE 17 E., M.D.B. & M.

SCALE 1" = 60' DATE OF SURVEY 8/26/2015

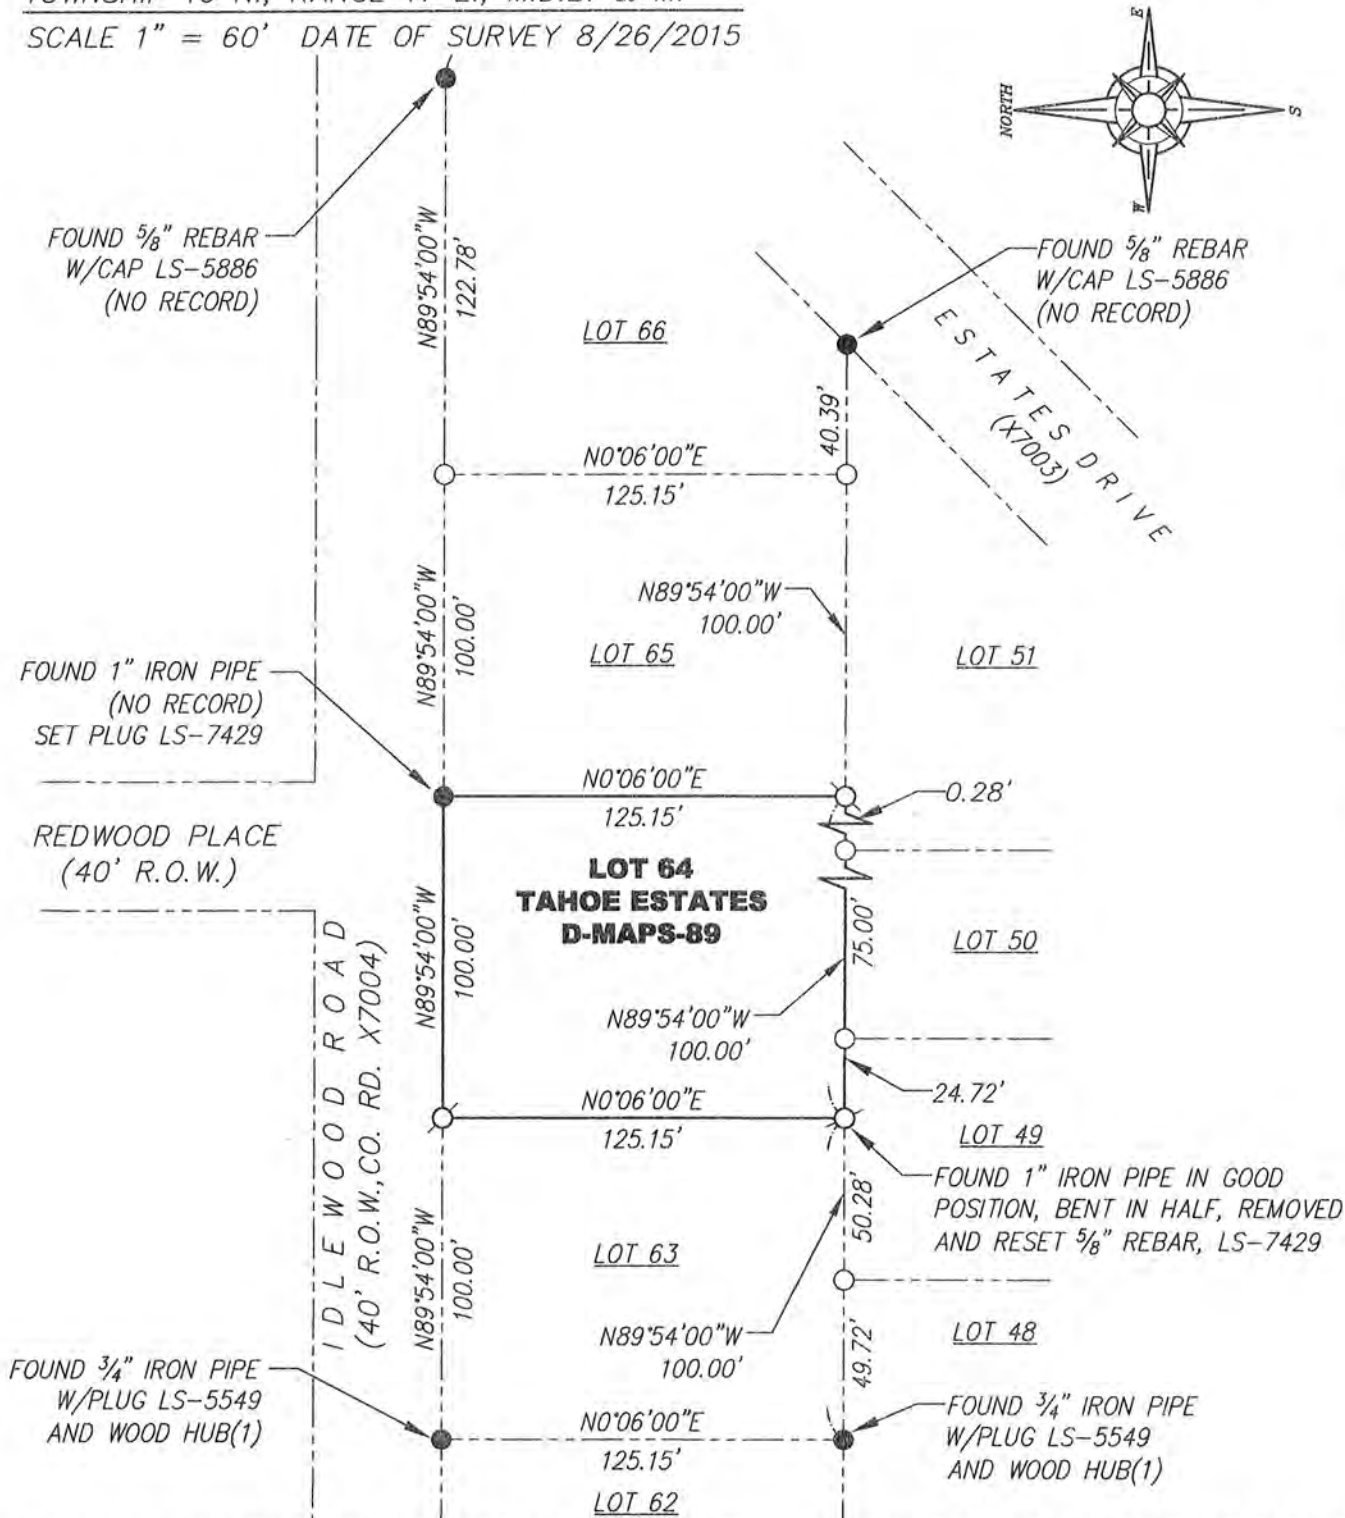

BOOK 18 CORNER RECORDS PAGE 92

NOTE: ALL BEARINGS AND DISTANCES SHOWN HEREON ARE RECORD PER D/MAPS/89 O.R.P.C.

- FOUND MONUMENT AS SHOWN HEREON
- SET 5/8" REBAR WITH YELLOW PLASTIC CAP L.S. 7429 OR OTHERWISE NOTED
- DIMENSION POINT (NOTHING FOUND OR SET)
- (1) PER 3/CR/44

J/N 2563.00