

CORNER RECORD

COUNTY OF PLACER T. 15N R. 16E MD MERIDIAN CALIFORNIA

CORNER TYPE: GOV'T. CORNER MEANDER RANCHO CONTROL OTHER
 CORNER IDENTIFICATION - DATE OF VISIT _____ 19____


SEC 13
LAKE TAHOE PARK SUB. No. 1
BOOK D PAGES 17 & 66

CORNER - LEFT AS FOUND FOUND AND TAGGED REESTABLISHED OBLITERATED CORNER REBUILT

PHYSICAL DESCRIPTION OF CORNER FOUND: EVIDENCE AND METHOD USED TO IDENTIFY OR REESTABLISH
 ● FOUND SPIKE & WASHER LS 5549
 ● FOUND 1/2" REBAR w/ BRASS COLLAR LS 2515

PHYSICAL DESCRIPTION OF MONUMENTS REBUILT OR PERPETUATED
 ○ SET 3/4" IRON PIPE w/ PLASTIC PLUG MARKED LS 5549

CALIFORNIA COORDINATE SYSTEM ORDER: FIRST SECOND THIRD
 STATIONS USED: NGS (USC & GS) STATE COUNTY OTHER STATION _____ STATION _____
 ZONE _____ ELEVATION _____ NORTHINGS (Y) _____ EASTINGS (X) _____

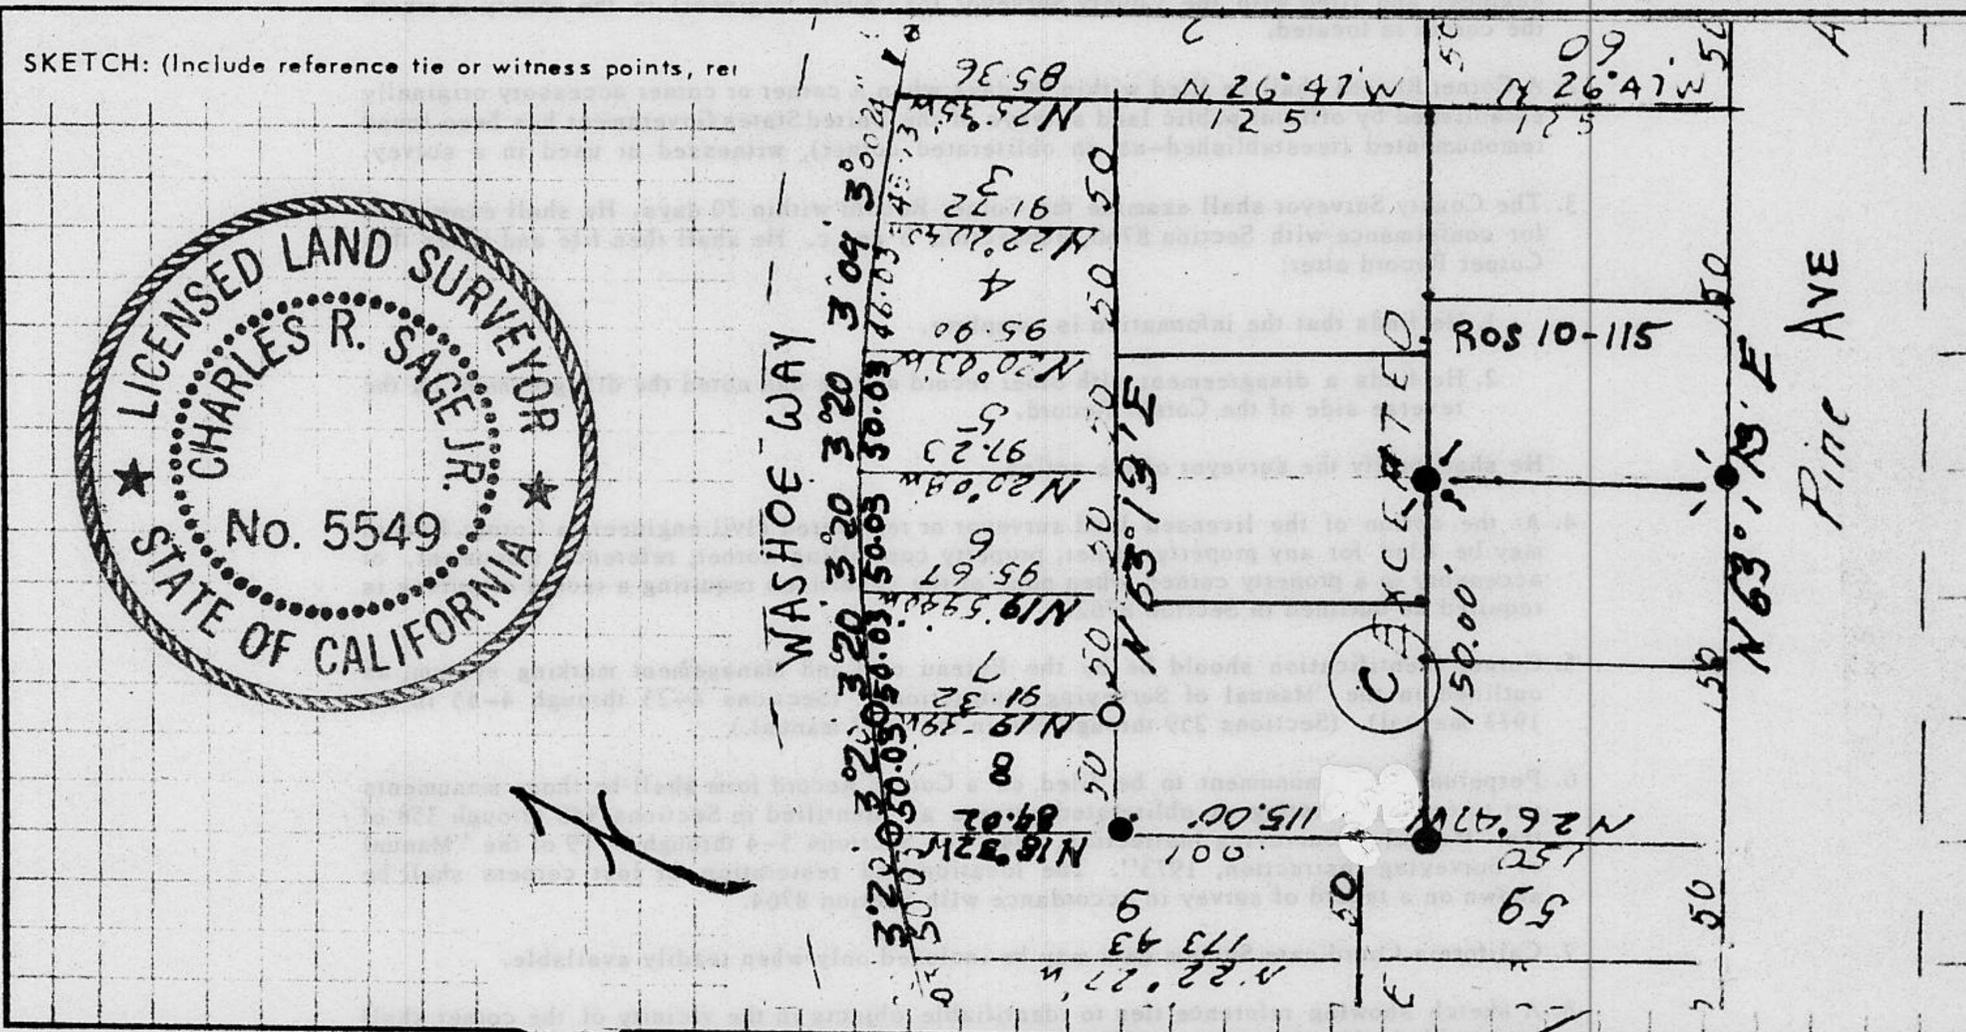

SURVEYOR'S CERTIFICATE
 THIS CORNER RECORD WAS PREPARED BY ME OR UNDER MY DIRECTION IN CONFORMANCE WITH THE LAND SURVEYORS ACT ON MAY 27 1988
 SIGNED: Charles R. Sage Jr.
 L.S. or R.C.E. No.: L.S. 5549 EXP. 6-3-89
 SEAL

COUNTY SURVEYOR'S CERTIFICATE
 THIS CORNER RECORD WAS RECEIVED 12/15 1991
 AND EXAMINED AND FILED 6/8 1992
 BY: Brian R. McDaniel
 TITLE: DEPUTY COUNTY SURVEYOR
 DOCUMENT No. _____
 STATEMENT ON BACK OF SHEET

YES NO

JN: 8854

Book 2, CORNER RECORDS, PAGE 193