

# CORNER RECORD

COUNTY OF PLACER T. 17N. R. 16E. M.D.        MERIDIAN CALIFORNIA

CORNER TYPE: GOV'T. CORNER  MEANDER  RANCHO  CONTROL  OTHER   
 CORNER IDENTIFICATION - DATE OF VISIT May 22, 1990



LOT 108 MARTISWOODS ESTATES  
 BOOK "N" OF MAPS AT PAGE 27

CORNER - LEFT AS FOUND  FOUND AND TAGGED  REESTABLISHED OBLITERATED CORNER  REBUILT

PHYSICAL DESCRIPTION OF CORNER FOUND: EVIDENCE AND METHOD USED TO IDENTIFY OR REESTABLISH

- FOUND 3/4" CAPPED IRON PIPE STAMPED L.S. 4165
- FOUND 5/8" REBAR
- FOUND 5/8" REBAR WITH PLASTIC CAP STAMPED R.C.E. 20257


PHYSICAL DESCRIPTION OF MONUMENTS REBUILT OR PERPETUATED

- SET 3/4" IRON PIPE WITH PLASTIC PLUG STAMPED L.S. 5549

CALIFORNIA COORDINATE SYSTEM ORDER: FIRST  SECOND  THIRD

STATIONS USED: NGS (USC & GS)  STATE  COUNTY  OTHER  STATION        STATION         
 ZONE        ELEVATION        NORTHINGS (Y)        EASTINGS (X)       

SKETCH: (Include reference tie or witness points, remarks and topo of area)

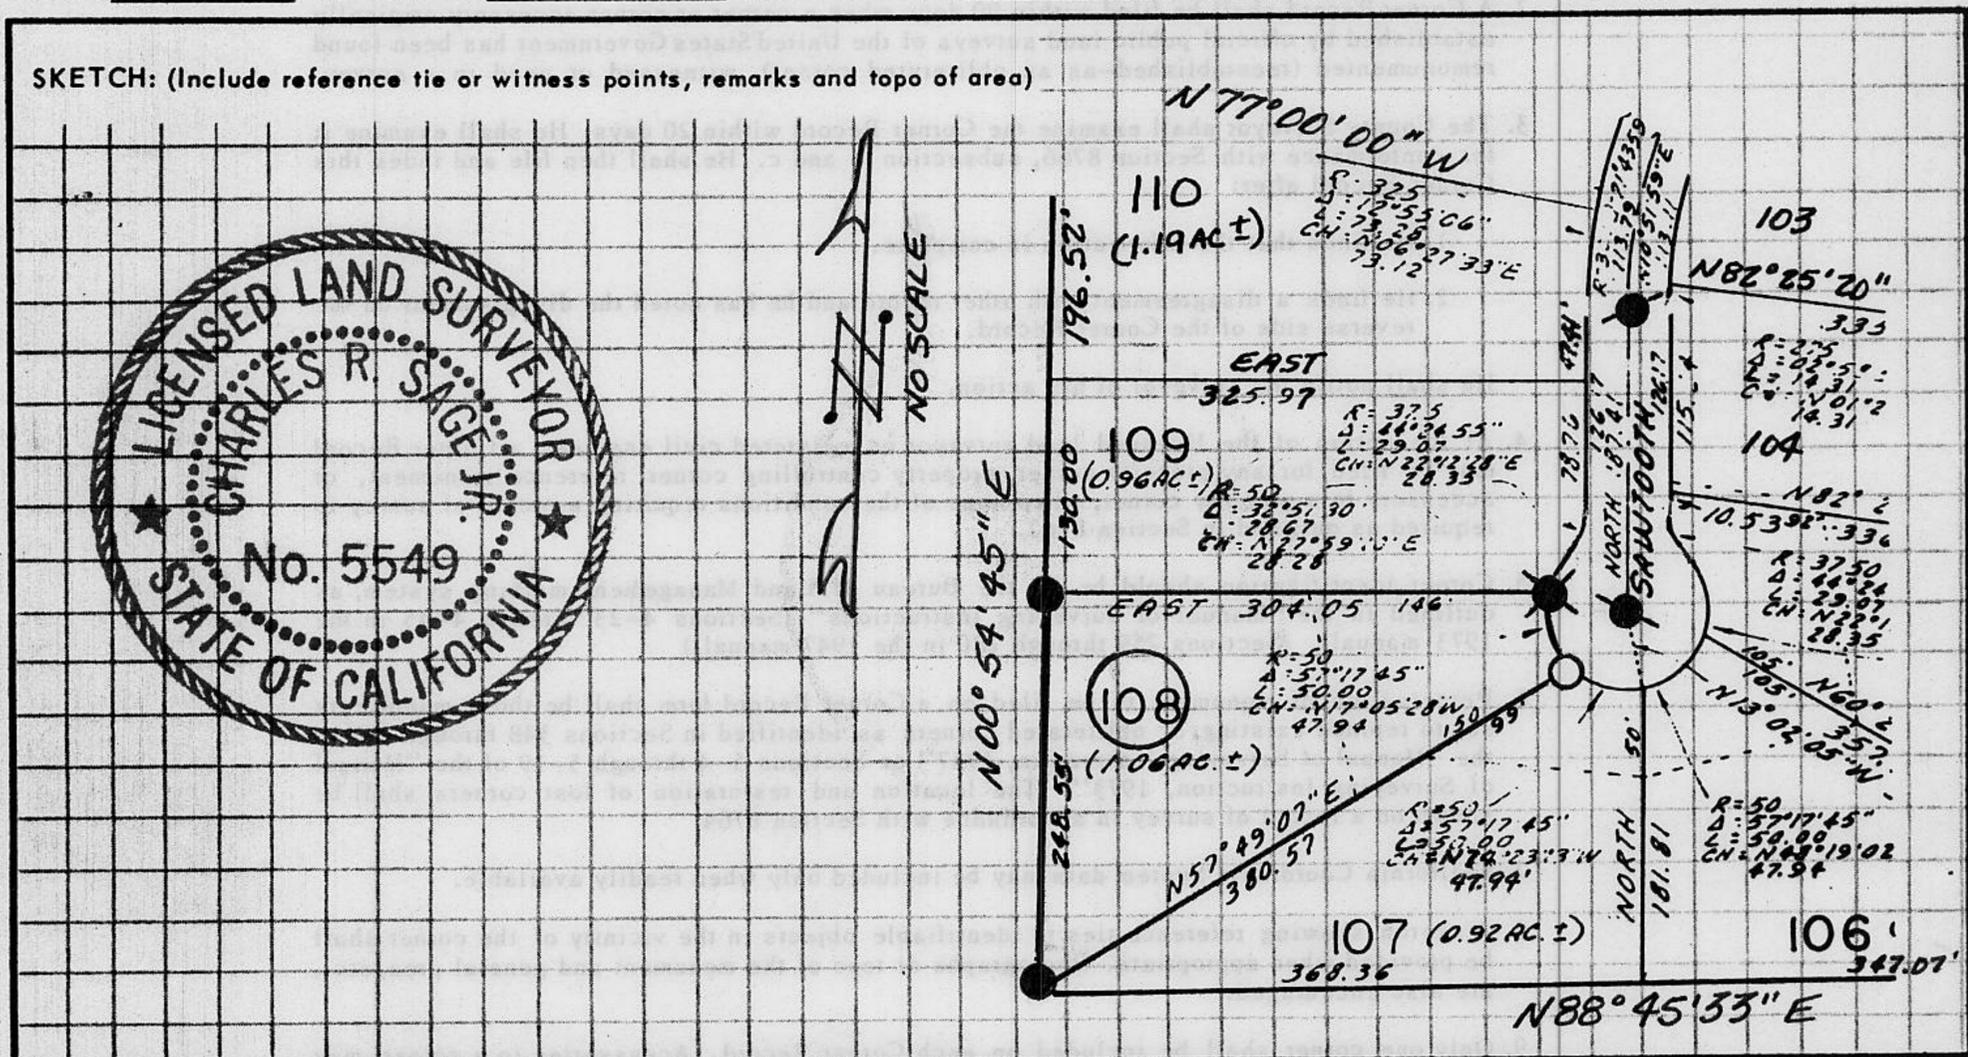

JN: 9080 SURVEYOR'S CERTIFICATE  
 THIS CORNER RECORD WAS PREPARED BY ME OR UNDER MY DIRECTION IN CONFORMANCE WITH THE LAND SURVEYORS ACT ON MAY 23 1990  
 SIGNED: Charles R. Sage  
 L.S. or R.C.E. No.: L.S. 5549 EXP. 6-30-93  
 SEAL

COUNTY SURVEYOR'S CERTIFICATE  
 THIS CORNER RECORD WAS RECEIVED 12/15 1991 AND EXAMINED AND FILED 6/15 1992  
 BY: Brian J. McDaniel  
 TITLE: DEPUTY COUNTY SURVEYOR  
 DOCUMENT No.         
 STATEMENT ON BACK OF SHEET YES  NO

BOOK 2, CORNER RECORDS, PAGE 152