

CORNER RECORD

COUNTY OF PLACER T. 15 N. R. 16 E. M. D. MERIDIAN CALIFORNIA

CORNER TYPE: GOV'T. CORNER MEANDER RANCHO CONTROL OTHER
 CORNER IDENTIFICATION - DATE OF VISIT 7-25 1990



LOT 5 BLOCK "G"
LAKE TAHOE PARK SUB.
BOOK "D" OF MAPS PAGE 17

CORNER - LEFT AS FOUND FOUND AND TAGGED REESTABLISHED OBLITERATED CORNER REBUILT

PHYSICAL DESCRIPTION OF CORNER FOUND: EVIDENCE AND METHOD USED TO IDENTIFY OR REESTABLISH _____

- = FOUND 3/4" GALV. IRON PIPE
- = FOUND 3/4" IRON PIPE
- ⊗ = FOUND 1/2" REBAR w/TAG WIRED, L.S. 3422
- = FOUND 1/2" REBAR w/PLASTIC CAP, STAMPED L.W. FRANK R.C.E. 16257


PHYSICAL DESCRIPTION OF MONUMENTS REBUILT OR PERPETUATED _____

- = SET 3/4" IRON PIPE w/PLASTIC PLUG, STAMPED L.S. 5549

CALIFORNIA COORDINATE SYSTEM ORDER: FIRST SECOND THIRD

STATIONS USED: NGS (USC & GS) STATE COUNTY OTHER STATION _____ STATION _____

ZONE _____ ELEVATION _____ NORTHINGS (Y) _____ EASTINGS (X) _____

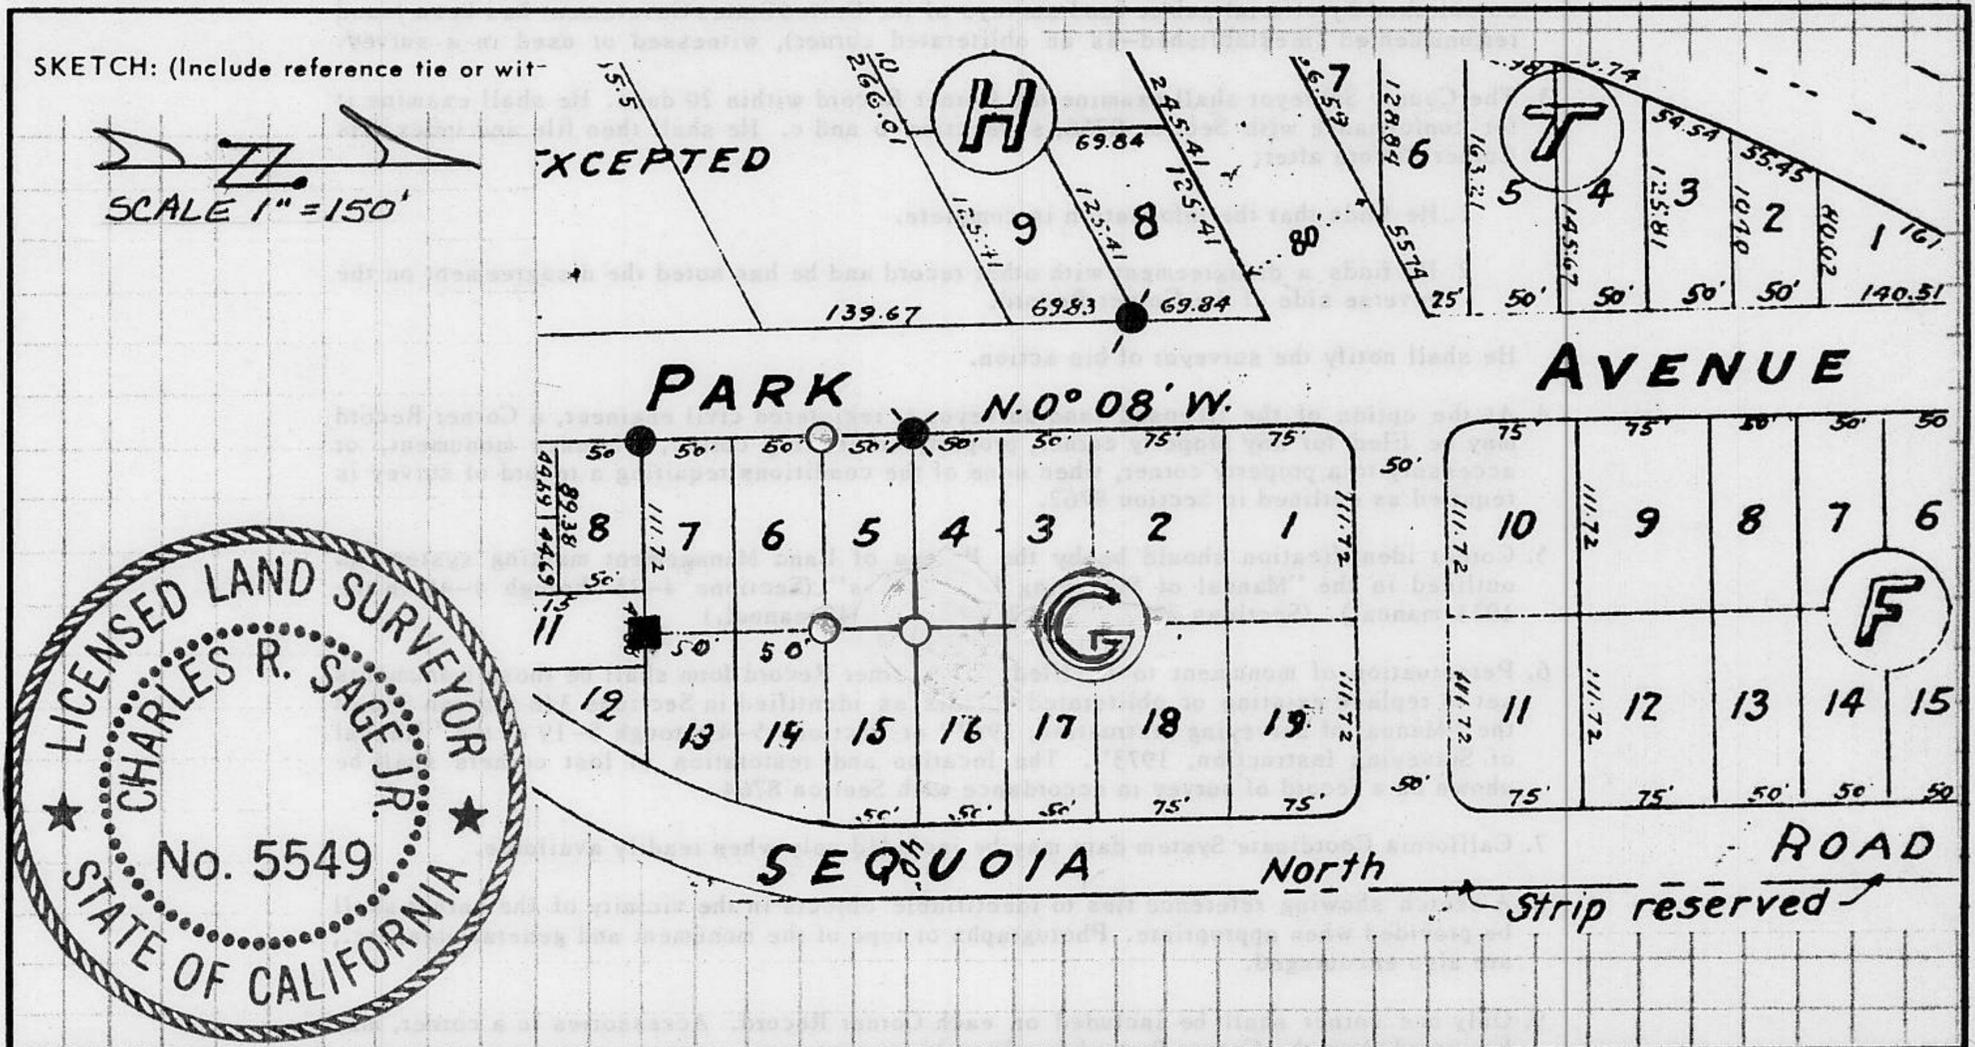

90152

SURVEYOR'S CERTIFICATE

THIS CORNER RECORD WAS PREPARED BY ME OR UNDER MY DIRECTION IN CONFORMANCE WITH THE LAND SURVEYORS ACT ON 8-20 1990

SIGNED: Charles R. Sage Jr.

L.S. or R.C.E. No.: L.S. 5549 EXP. 6-30-93

SEAL

COUNTY SURVEYOR'S CERTIFICATE

THIS CORNER RECORD WAS RECEIVED 12/15 1991 AND EXAMINED AND FILED 6/5 1992

BY: Bruce L. McDaniel
 TITLE: DEPUTY COUNTY SURVEYOR

DOCUMENT No. _____
 STATEMENT ON BACK OF SHEET

YES NO

BOOK 2, CORNER RECORDS, PAGE 171