

CORNER RECORD

COUNTY OF PLACER T. 17N. R. 17E. M.D. _____ MERIDIAN CALIFORNIA

CORNER TYPE: GOV'T. CORNER MEANDER RANCHO CONTROL OTHER
 CORNER IDENTIFICATION - DATE OF VISIT May 3, 19 91



LOT 51 NORTHSTAR UNIT #2
 BOOK "J" OF MAPS AT PAGE 54

CORNER - LEFT AS FOUND FOUND AND TAGGED REESTABLISHED OBLITERATED CORNER REBUILT

PHYSICAL DESCRIPTION OF CORNER FOUND: EVIDENCE AND METHOD USED TO IDENTIFY OR REESTABLISH _____

- FOUND 1/2" REBAR
- FOUND 3/4" IRON PIPE WITH TAG STAMPED L.S. 3383
- FOUND NAIL & TAG IN NORTH SIDE OF 10" FIR STAMPED L.S. 3383

PHYSICAL DESCRIPTION OF MONUMENTS REBUILT OR PERPETUATED _____


- SET 3/4" IRON PIPE WITH PLASTIC PLUG STAMPED L.S. 5549

CALIFORNIA COORDINATE SYSTEM ORDER: FIRST SECOND THIRD

STATIONS USED: NGS (USC & GS) STATE COUNTY OTHER STATION _____ STATION _____

ZONE _____ ELEVATION _____ NORTHINGS (Y) _____ EASTINGS (X) _____

SKETCH: (Include reference tie or witness points, remarks and topo of area)

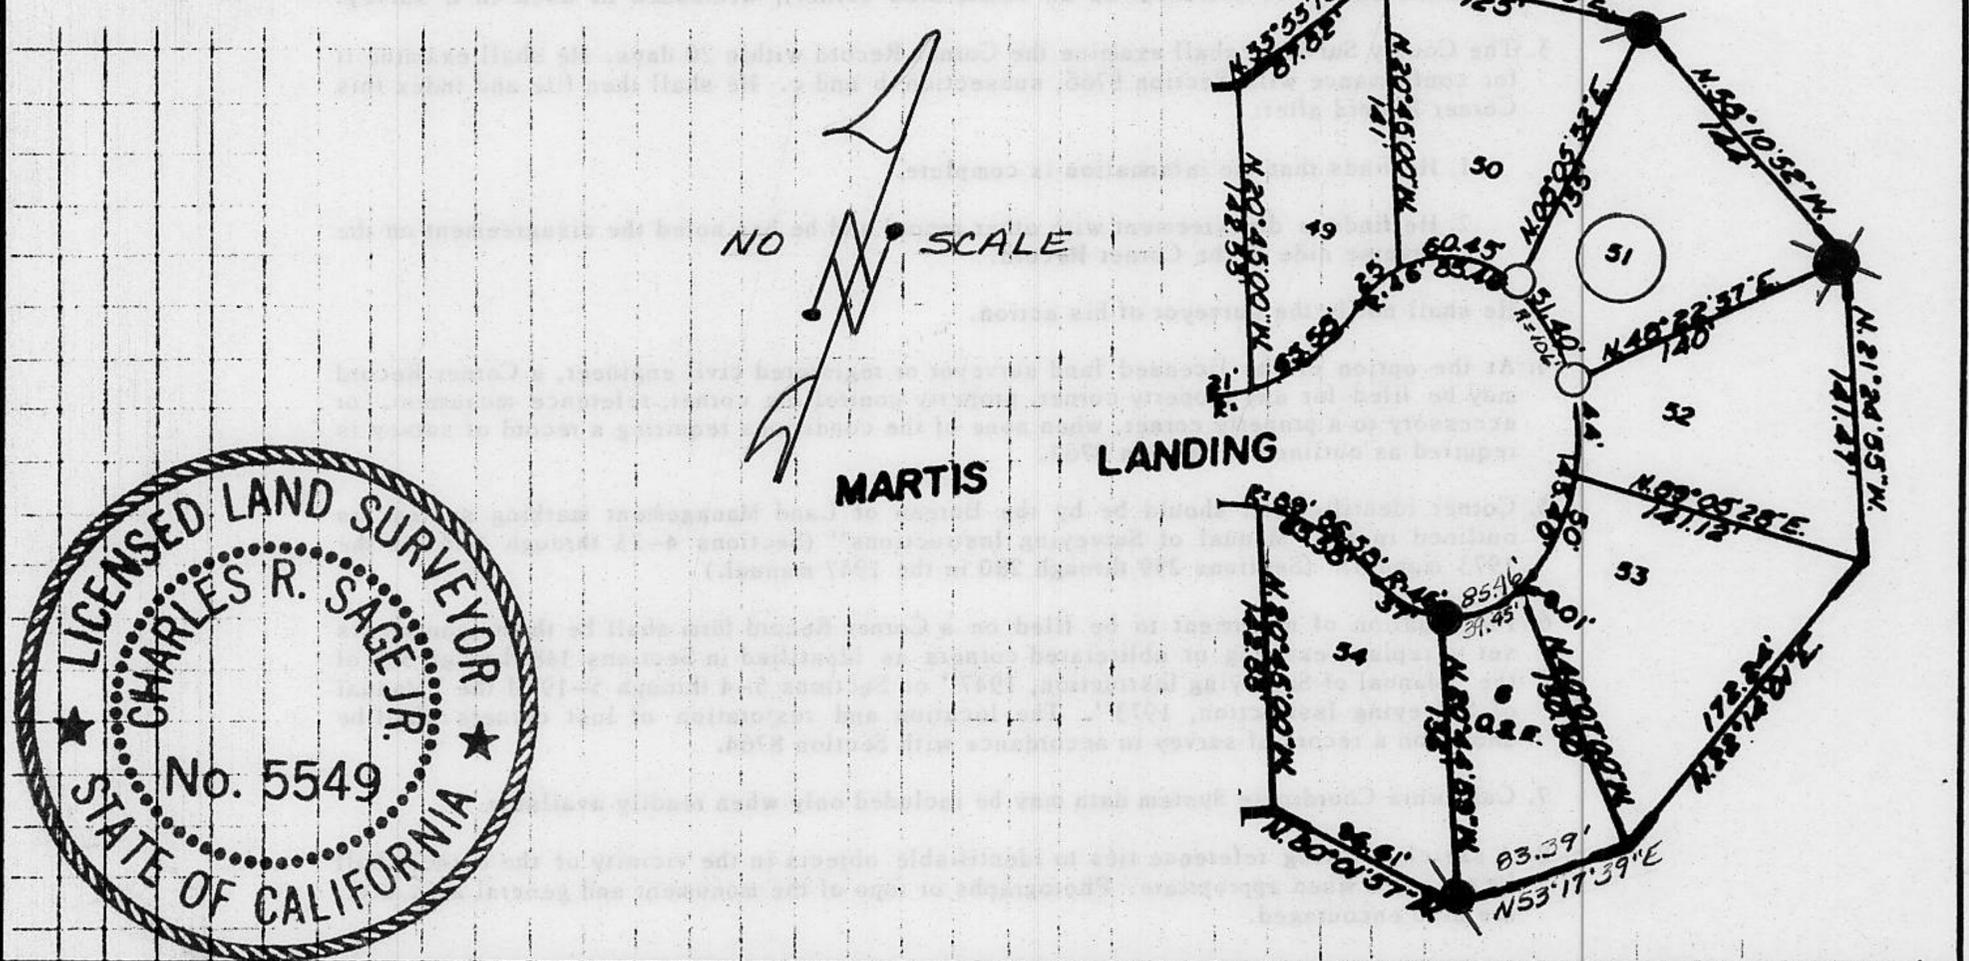

JN: #9144

SURVEYOR'S CERTIFICATE

THIS CORNER RECORD WAS PREPARED BY ME OR UNDER MY DIRECTION IN CONFORMANCE WITH THE LAND SURVEYORS ACT ON MAY 8, 19 91

SIGNED: Charles R. Sage Jr.

L.S. or R.C.E. No.: L.S. 5549 Expires 06/30/93

SEAL

COUNTY SURVEYOR'S CERTIFICATE

THIS CORNER RECORD WAS RECEIVED 12/15 19 91 AND EXAMINED AND FILED 6/5 19 92

BY: Brian L. McDaniel

TITLE: DEPUTY COUNTY SURVEYOR

DOCUMENT No. _____

STATEMENT ON BACK OF SHEET

YES NO

Book 2, CORNER RECORDS, PAGE 181