


CORNER RECORD

COUNTY OF PLACER T. 15N R. 17E M.D. MERIDIAN CALIFORNIA

CORNER TYPE: GOV'T. CORNER MEANDER RANCHO CONTROL OTHER
 CORNER IDENTIFICATION - DATE OF VISIT 8-18 1988

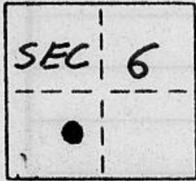


LOT 45 BUNKER TRACT
13K 'E' OF MAPS PG. 21

CORNER - LEFT AS FOUND FOUND AND TAGGED REESTABLISHED OBLITERATED CORNER REBUILT

PHYSICAL DESCRIPTION OF CORNER FOUND: EVIDENCE AND METHOD USED TO IDENTIFY OR REESTABLISH
 ● = FOUND 1/2" REBAR UNLESS OTHERWISE NOTED
 ○ = FOUND 3/4" IRON PIPE W/PLASTIC PLUG STAMPED L.S. 5549
 □ = FOUND SQUARE BOLT IN PINE STUMP

PHYSICAL DESCRIPTION OF MONUMENTS REBUILT OR PERPETUATED
 ● = FOUND 1/2" REBAR W/2x2 HUB, SET PLASTIC CAP STAMPED L.S. 5549
 ○ = SET 3/4" IRON PIPE W/PLASTIC PLUG STAMPED L.S. 5549

CALIFORNIA COORDINATE SYSTEM ORDER: FIRST SECOND THIRD
 STATIONS USED: NGS (USC & GS) STATE COUNTY OTHER STATION _____ STATION _____
 ZONE _____ ELEVATION _____ NORTHINGS (Y) _____ EASTINGS (X) _____

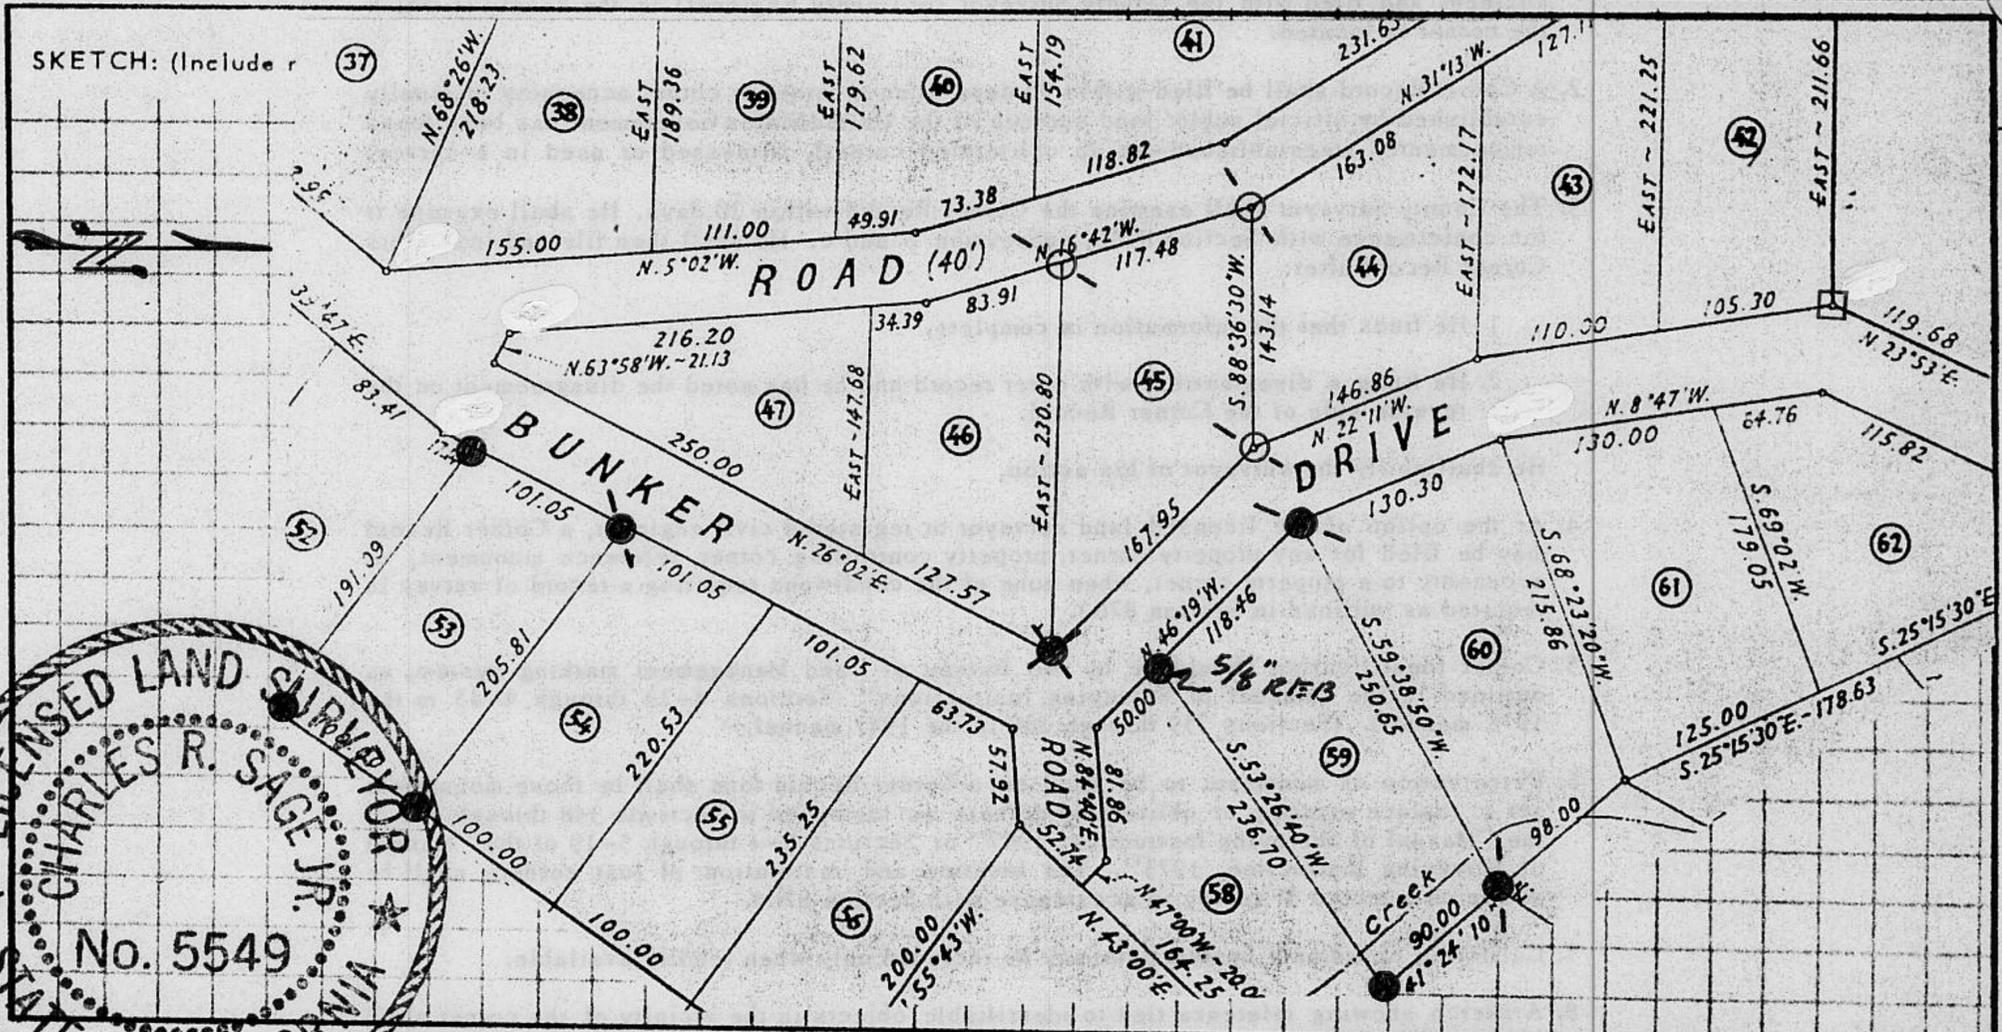

SURVEYOR'S CERTIFICATE
 THIS CORNER RECORD WAS PREPARED BY ME OR UNDER MY DIRECTION IN CONFORMANCE WITH THE LAND SURVEYORS ACT ON SEPT. 2 1988
 SIGNED: Charles R. Sage, Jr.
 L.S. or R.C.E. No.: L.S. 5549 EXP 6-30-90
 SEAL

COUNTY SURVEYOR'S CERTIFICATE
 THIS CORNER RECORD WAS RECEIVED 12/15 1991
 AND EXAMINED AND FILED 6/8 1992
 BY: Bruce R. McDaniel
 TITLE: DEPUTY COUNTY SURVEYOR
 DOCUMENT No. _____
 STATEMENT ON BACK OF SHEET

YES NO

JN: 8894

BOOK 2, CORNER RECORDS, PAGE 190