


CORNER RECORD

COUNTY OF Placer T. 15N R. 16E MERIDIAN CALIFORNIA

CORNER TYPE: GOV'T. CORNER MEANDER RANCHO CONTROL OTHER
 CORNER IDENTIFICATION - DATE OF VISIT 10/7 19 88

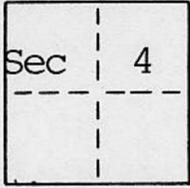

Lot 311 Alpine Meadows Estates Unit No. 9
 Book J of Maps Page 14

CORNER - LEFT AS FOUND FOUND AND TAGGED REESTABLISHED OBLITERATED CORNER REBUILT

PHYSICAL DESCRIPTION OF CORNER FOUND: EVIDENCE AND METHOD USED TO IDENTIFY OR REESTABLISH


- = found railroad spike
- = found 3/4" open iron pipe
- = found 2" open iron pipe
- = found 5/8" rebar with plastic cap stamped RCE 15360

PHYSICAL DESCRIPTION OF MONUMENTS REBUILT OR PERPETUATED

- = set 3/4" iron pipe with plastic plug stamped L.S. 5549

CALIFORNIA COORDINATE SYSTEM ORDER: FIRST SECOND THIRD
 STATIONS USED: NGS (USC & GS) STATE COUNTY OTHER STATION _____ STATION _____
 ZONE _____ ELEVATION _____ NORTHINGS (Y) _____ EASTINGS (X) _____

SKETCH: (Include reference tie or witness points, remarks and topo of area)

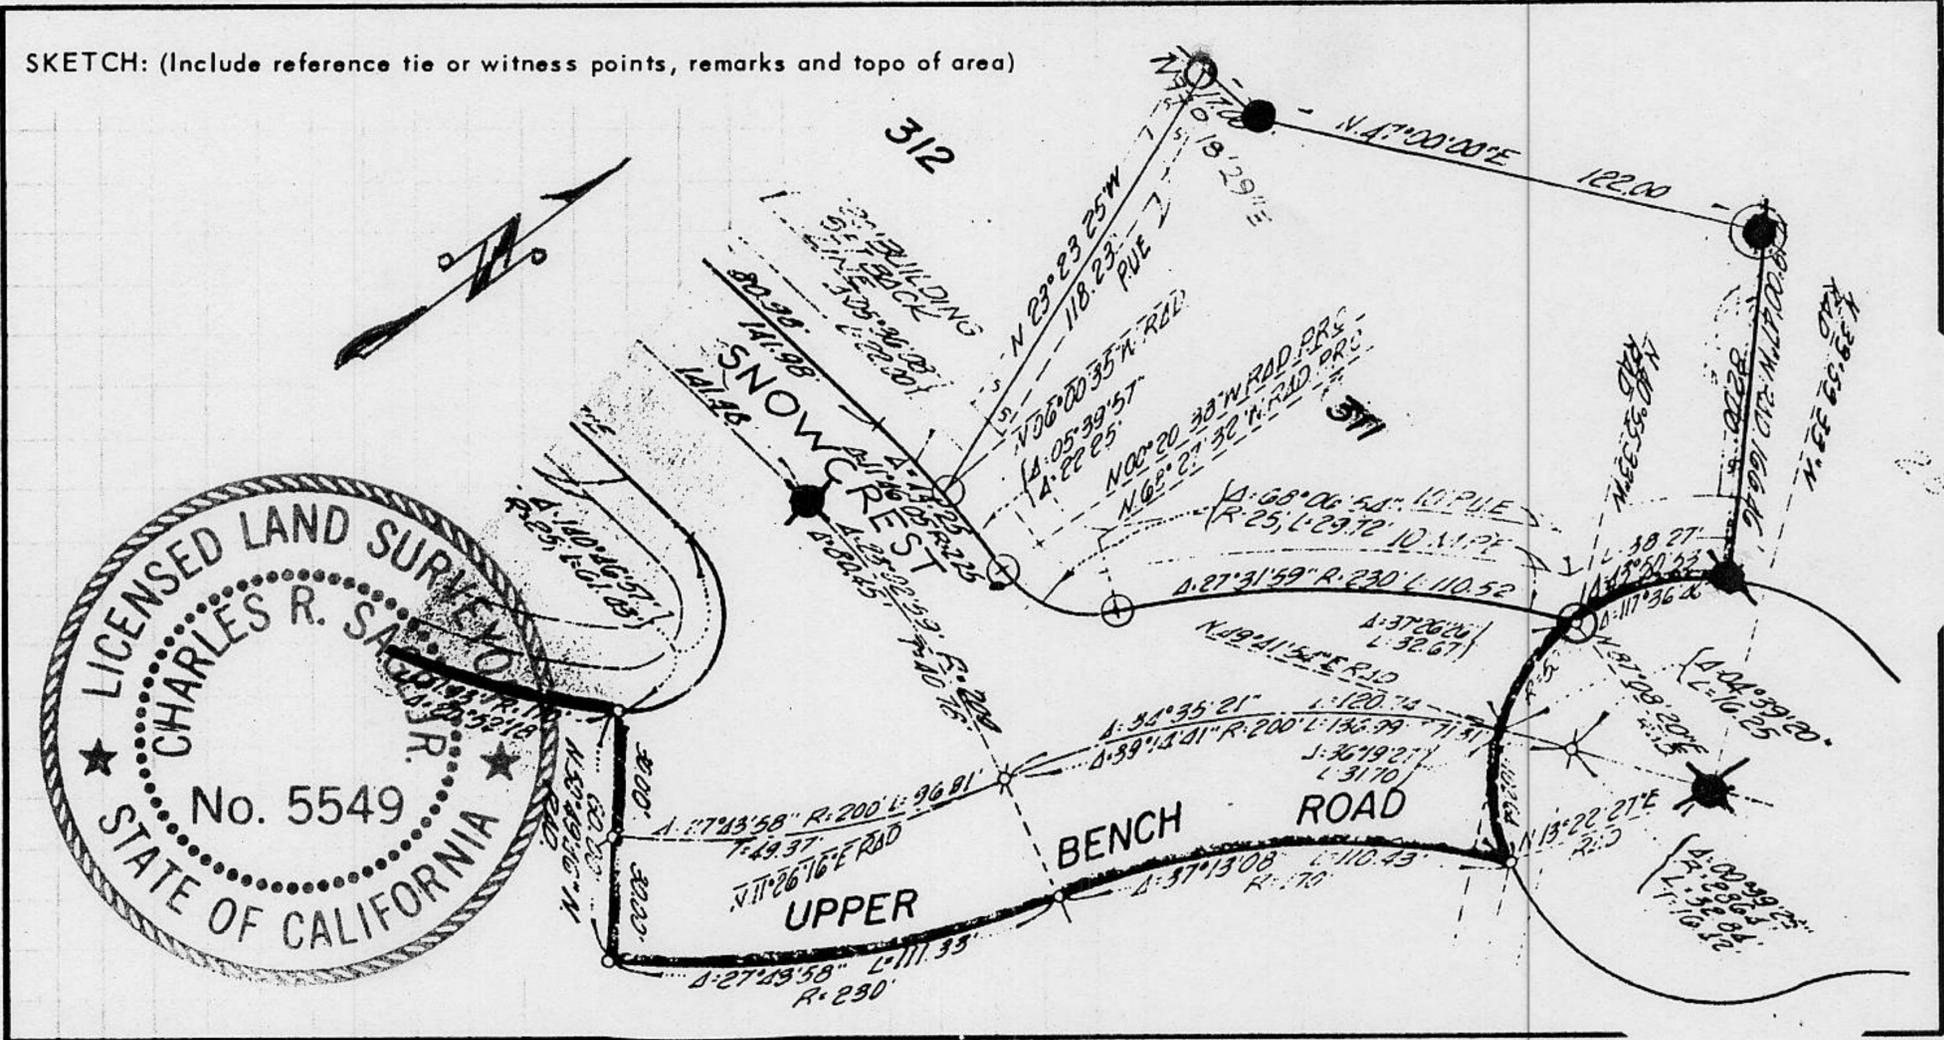

SURVEYOR'S CERTIFICATE JN: 88125

THIS CORNER RECORD WAS PREPARED BY ME OR UNDER MY DIRECTION IN CONFORMANCE WITH THE LAND SURVEYORS ACT ON November 10 19 88

SIGNED: Charles R. Safford

L.S. or R.C.E. No.: L.S. 5549 Exp. 6/30/90

SEAL

COUNTY SURVEYOR'S CERTIFICATE

THIS CORNER RECORD WAS RECEIVED 12/15 19 91
 AND EXAMINED AND FILED 6/8 19 92

BY: Bruce L. McDaniel

TITLE: DEPUTY COUNTY SURVEYOR

DOCUMENT No. _____

STATEMENT ON BACK OF SHEET

YES NO

Book 3, Corner Records, Page 49