


**CORNER RECORD**

COUNTY OF PLACER T. 14 N. R. 17 E. M.D. MERIDIAN CALIFORNIA

CORNER TYPE: GOV'T. CORNER  MEANDER  RANCHO  CONTROL  OTHER

CORNER IDENTIFICATION - DATE OF VISIT 4.27 19 89

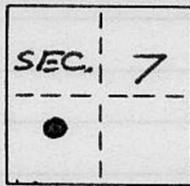

LOT 39, MCKINNEY SHORES SUB.  
BOOK 'G' OF MAPS PAGE 25

CORNER - LEFT AS FOUND  FOUND AND TAGGED  REESTABLISHED OBLITERATED CORNER  REBUILT

PHYSICAL DESCRIPTION OF CORNER FOUND: EVIDENCE AND METHOD USED TO IDENTIFY OR REESTABLISH

**●** = FOUND 1/2" REBAR

**X** = FOUND CHISEL "X" ON ROCK

PHYSICAL DESCRIPTION OF MONUMENTS REBUILT OR PERPETUATED


**○** = SET 3/4" IRON PIPE W/PLASTIC PLUG STAMPED L.S. 5549

CALIFORNIA COORDINATE SYSTEM ORDER: FIRST  SECOND  THIRD

STATIONS USED: NGS (USC & GS)  STATE  COUNTY  OTHER  STATION \_\_\_\_\_ STATION \_\_\_\_\_

ZONE \_\_\_\_\_ ELEVATION \_\_\_\_\_ NORTHINGS (Y) \_\_\_\_\_ EASTINGS (X) \_\_\_\_\_

SKETCH: (Include reference tie or witness points, remarks and topo of area)

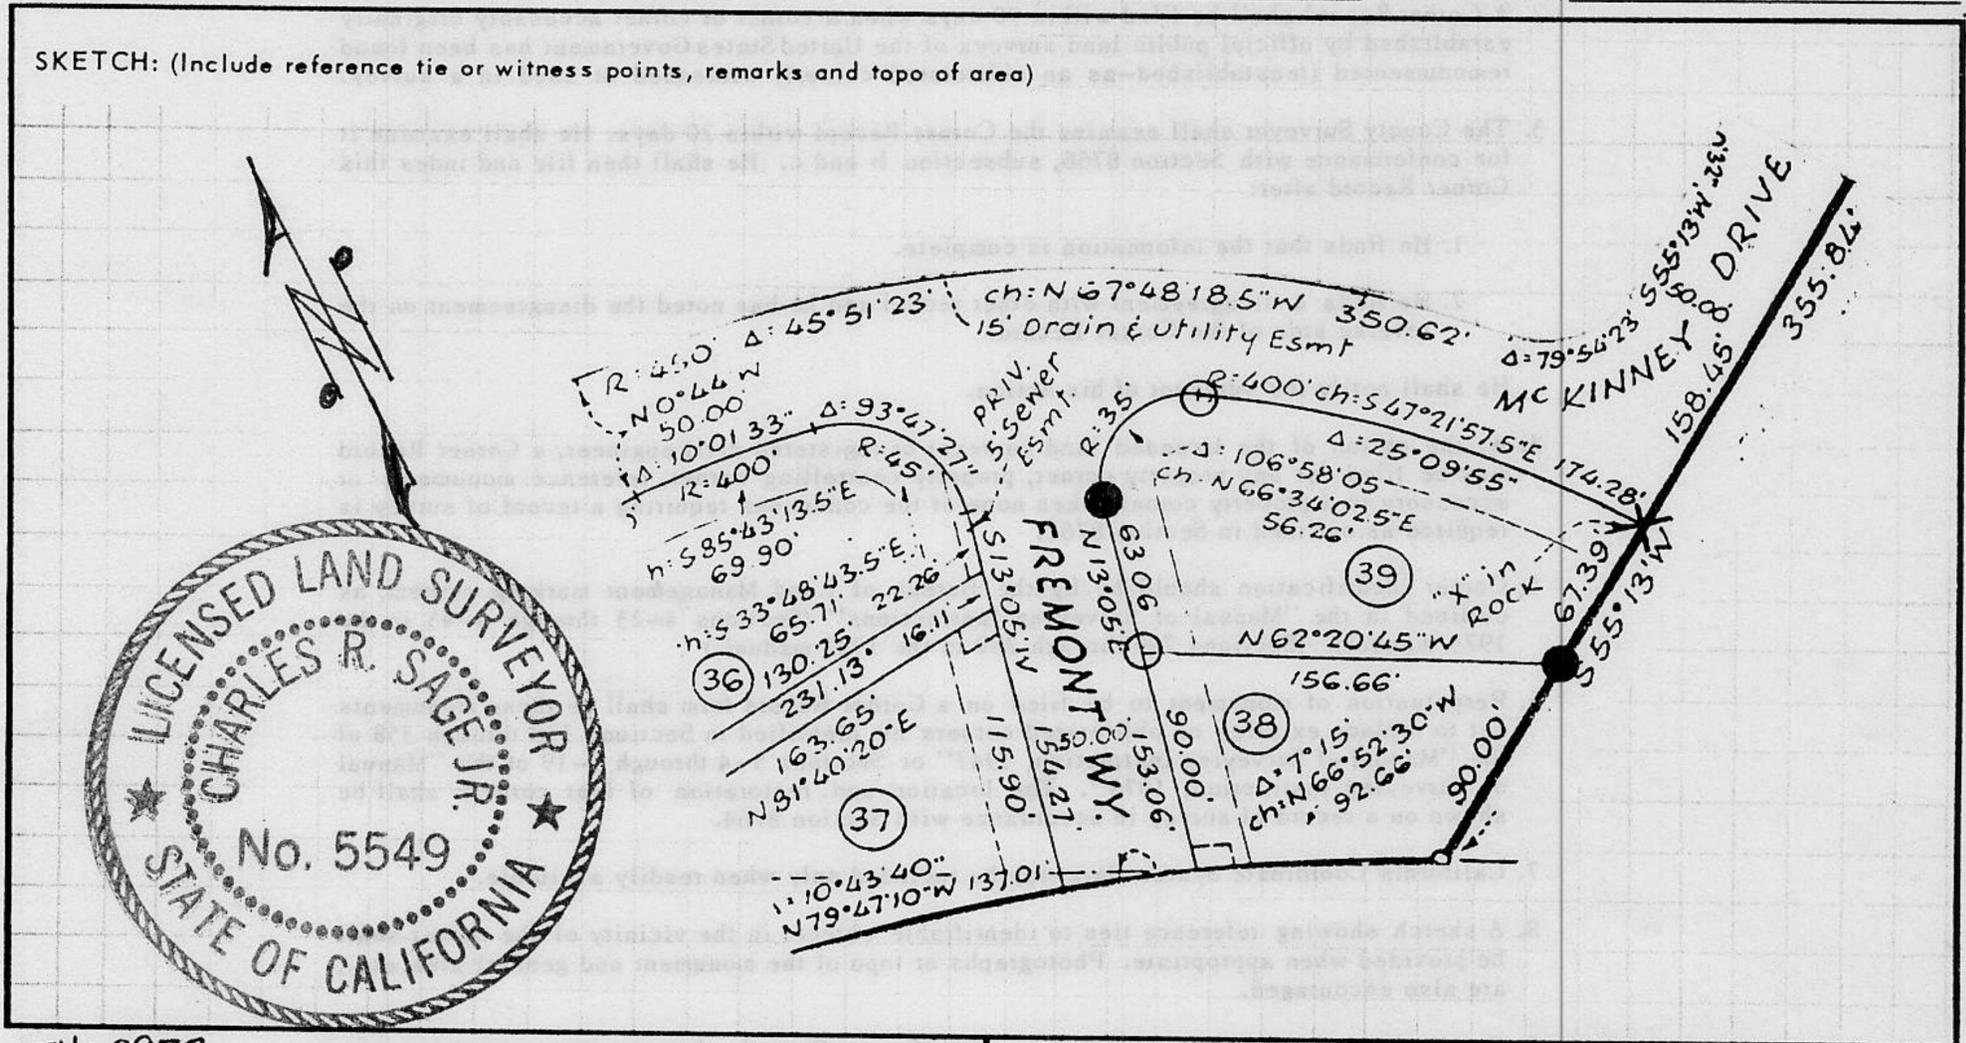

**JN: 8932 SURVEYOR'S CERTIFICATE**  
THIS CORNER RECORD WAS PREPARED BY ME OR UNDER MY DIRECTION IN CONFORMANCE WITH THE LAND SURVEYORS ACT ON MAY 1 19 89  
SIGNED: Charles R. Sage, Jr.  
L.S. or R.C.E. No.: L.S. 5549 EXP. 6-30-89  
SEAL

**COUNTY SURVEYOR'S CERTIFICATE**  
THIS CORNER RECORD WAS RECEIVED 12/15 19 91 AND EXAMINED AND FILED 6/8 19 92  
BY: Bruce L. McDaniel  
TITLE: DEPUTY COUNTY SURVEYOR  
DOCUMENT No. \_\_\_\_\_  
STATEMENT ON BACK OF SHEET YES  NO

Book 3, Corner Records, Page 4