


CORNER RECORD

COUNTY OF PLACER T. 16 N. R. 17 E. M.D.B & MERIDIAN CALIFORNIA

CORNER TYPE: GOV'T. CORNER MEANDER RANCHO CONTROL OTHER

CORNER IDENTIFICATION - DATE OF VISIT 8-8 1989

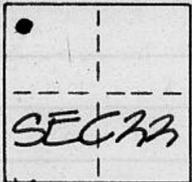

**LOT 1 BLOCK H + LOT 13 BLOCK M CARNELIAN BAY SUB
BOOK C OF MAPS PAGE 14**

CORNER - LEFT AS FOUND FOUND AND TAGGED REESTABLISHED OBLITERATED CORNER REBUILT

PHYSICAL DESCRIPTION OF CORNER FOUND: EVIDENCE AND METHOD USED TO IDENTIFY OR REESTABLISH


- = FOUND 1/2" REBAR W/TAG L.S. 2712
- = FOUND OLD CAR PART
- ◆ = FOUND SEC. COR. & 1/4 COR. AS NOTED ON DIAGRAM BELOW

PHYSICAL DESCRIPTION OF MONUMENTS REBUILT OR PERPETUATED

- = SET 3/4" IRON PIPE W/PLASTIC PLUG STAMPED L.S. 5549
- ⊗ = SET SPIKE + WASHER STAMPED L.S. 5549

CALIFORNIA COORDINATE SYSTEM ORDER: FIRST SECOND THIRD

STATIONS USED: NGS (USC & GS) STATE COUNTY OTHER STATION _____ STATION _____
ZONE _____ ELEVATION _____ NORTHINGS (Y) _____ EASTINGS (X) _____

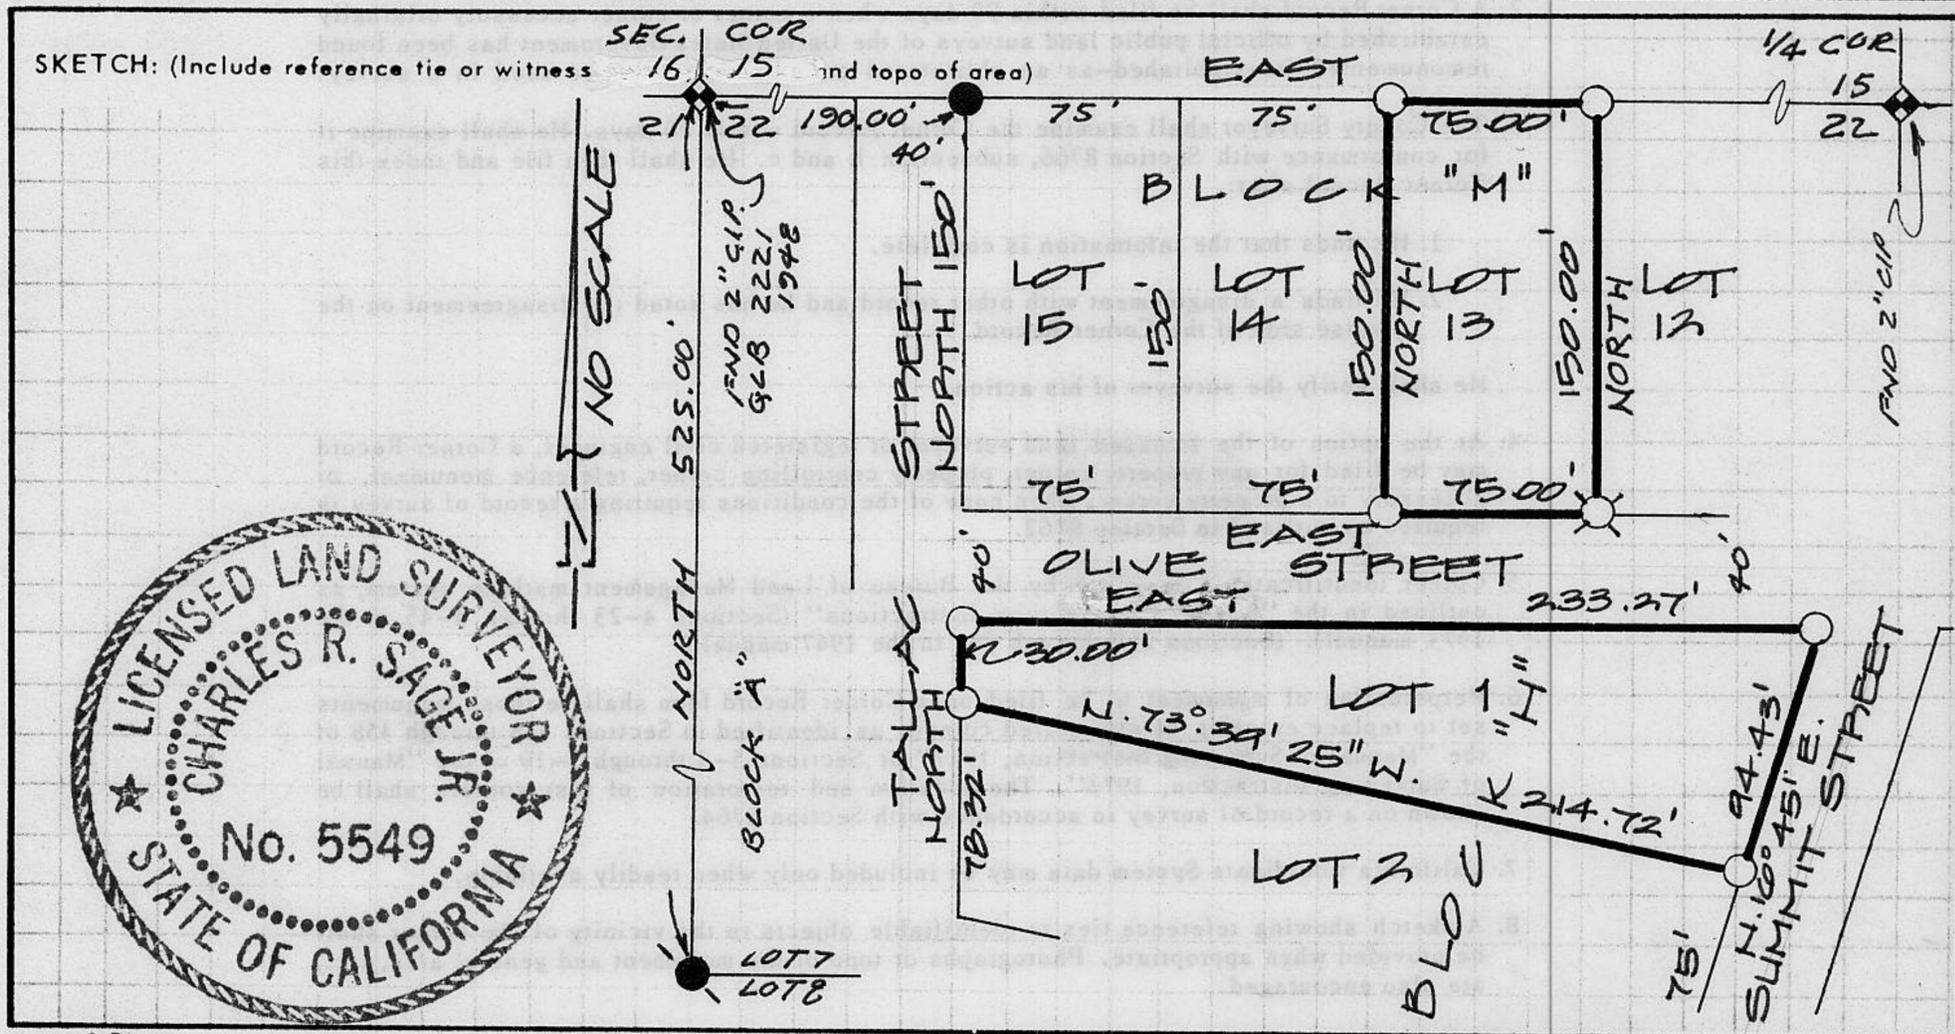

JN: 89116

SURVEYOR'S CERTIFICATE

THIS CORNER RECORD WAS PREPARED BY ME OR UNDER MY DIRECTION IN CONFORMANCE WITH THE LAND SURVEYORS ACT ON 8-8 1989

SIGNED: Charles R. Sage Jr.

L.S. or R.C.E. No.: L.S. 5549 EXP. 6-30-93

SEAL

COUNTY SURVEYOR'S CERTIFICATE

THIS CORNER RECORD WAS RECEIVED 12/15 1991 AND EXAMINED AND FILED 6/8 1992

BY: Bruce L. McDaniel
TITLE: DEPUTY COUNTY SURVEYOR

DOCUMENT No. _____

STATEMENT ON BACK OF SHEET

YES NO

Book 3, Corner Records, Page 11