

**CORNER RECORD**

COUNTY OF PLACER T. 17N. R. 14E. MD. MERIDIAN CALIFORNIA

CORNER TYPE: GOV'T. CORNER  MEANDER  RANCHO  CONTROL  OTHER   
 CORNER IDENTIFICATION - DATE OF VISIT 9-15 1980



LOT 1 BLOCK "L" ICE LAKES UNIT #2  
BOOK "G" OF MAPS PAGE 1


CORNER - LEFT AS FOUND  FOUND AND TAGGED  REESTABLISHED OBLITERATED CORNER  REBUILT

PHYSICAL DESCRIPTION OF CORNER FOUND: EVIDENCE AND METHOD USED TO IDENTIFY OR REESTABLISH  
 ✕ : FOUND BRIDGE SPIKE IN REMAINS OF ORIGINAL 2" x 2" HUB

PHYSICAL DESCRIPTION OF MONUMENTS REBUILT OR PERPETUATED  
 ○ : SET 3/4" IRON PIPE W/ PLASTIC PLUG STAMPED L.S. 5549  
 ✕ : SET SPIKE W/ WASHER STAMPED L.S. 5549

CALIFORNIA COORDINATE SYSTEM ORDER: FIRST  SECOND  THIRD   
 STATIONS USED: NGS (USC & GS)  STATE  COUNTY  OTHER  STATION \_\_\_\_\_ STATION \_\_\_\_\_  
 ZONE \_\_\_\_\_ ELEVATION \_\_\_\_\_ NORTHINGS (Y) \_\_\_\_\_ EASTINGS (X) \_\_\_\_\_

SKETCH: (Include reference tie or witness points, remarks and topo of area)

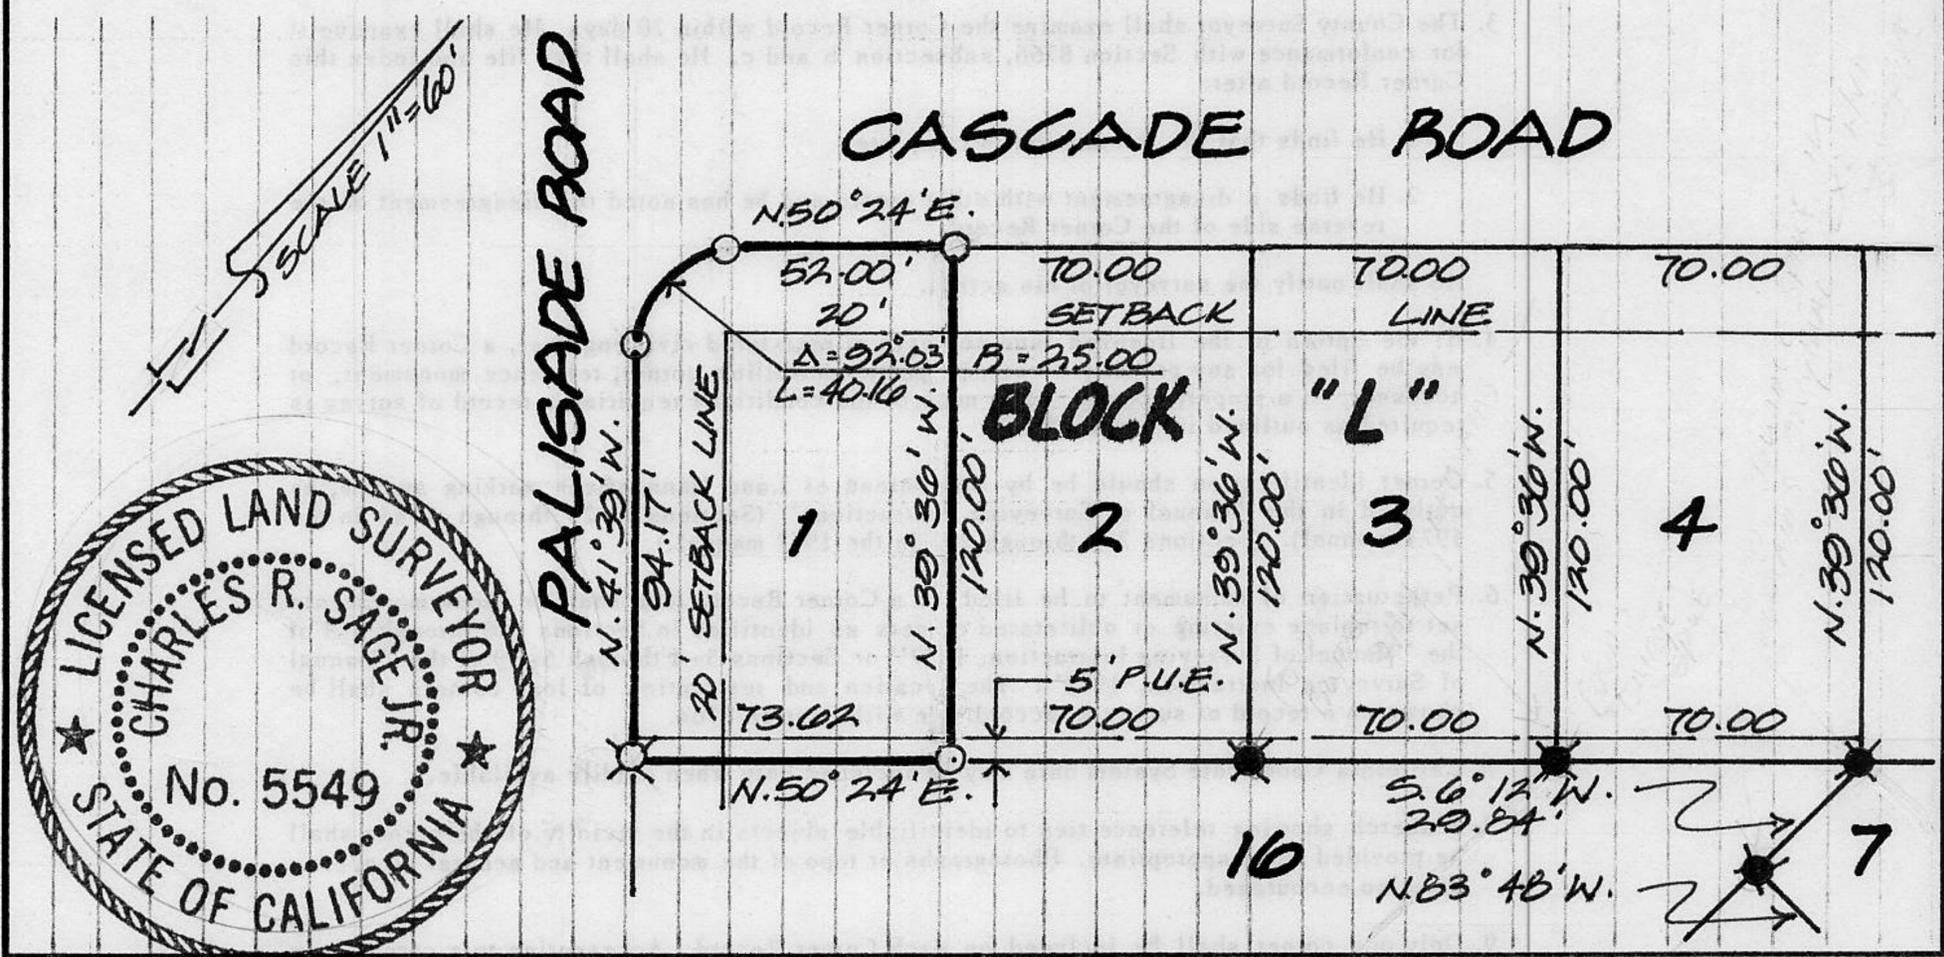

JN 89156 SURVEYOR'S CERTIFICATE  
 THIS CORNER RECORD WAS PREPARED BY ME OR UNDER MY DIRECTION IN CONFORMANCE WITH THE LAND SURVEYORS ACT ON 9-19 1989  
 SIGNED: Charles R. Sage Jr.  
 L.S. or R.C.E. No.: L.S. 5549 EXP. 6-30-93  
 SEAL

COUNTY SURVEYOR'S CERTIFICATE  
 THIS CORNER RECORD WAS RECEIVED 12/15 1991  
 AND EXAMINED AND FILED 6/8 1992  
 BY: David J. McDaniel  
 TITLE: DEPUTY COUNTY SURVEYOR  
 DOCUMENT No. \_\_\_\_\_  
 STATEMENT ON BACK OF SHEET YES  NO

Book 3, Corner Records, Page 17