

CORNER RECORD

COUNTY OF PLACER T. 16 N. R. 16 E. M.D. MERIDIAN CALIFORNIA

CORNER TYPE: GOV'T. CORNER MEANDER RANCHO CONTROL OTHER

CORNER IDENTIFICATION - DATE OF VISIT 12/01 19 89



LOT 10, BLOCK "P", SQUAW VALLEY ESTATES NO. 3
BOOK "E" OF MAPS, PAGE 93

CORNER - LEFT AS FOUND FOUND AND TAGGED REESTABLISHED OBLITERATED CORNER REBUILT

PHYSICAL DESCRIPTION OF CORNER FOUND: EVIDENCE AND METHOD USED TO IDENTIFY OR REESTABLISH

- FOUND 1/2" REBAR W/PLASTIC PLUG STAMPED L.S. 5549
- FOUND 3/4" IRON PIPE W/PLASTIC PLUG STAMPED L.S. 5549
- FOUND 3/4" REBAR

PHYSICAL DESCRIPTION OF MONUMENTS REBUILT OR PERPETUATED


- SET SPIKE & WASHER IN FRACTURED ROCK STAMPED L.S. 5549
- SET 3/4" IRON PIPE W/PLASTIC PLUG STAMPED L.S. 5549

CALIFORNIA COORDINATE SYSTEM ORDER: FIRST SECOND THIRD

STATIONS USED: NGS (USC & GS) STATE COUNTY OTHER STATION _____ STATION _____

ZONE _____ ELEVATION _____ NORTHINGS (Y) _____ EASTINGS (X) _____

SKETCH: (Include reference tie or witness points, remarks and topo of area)

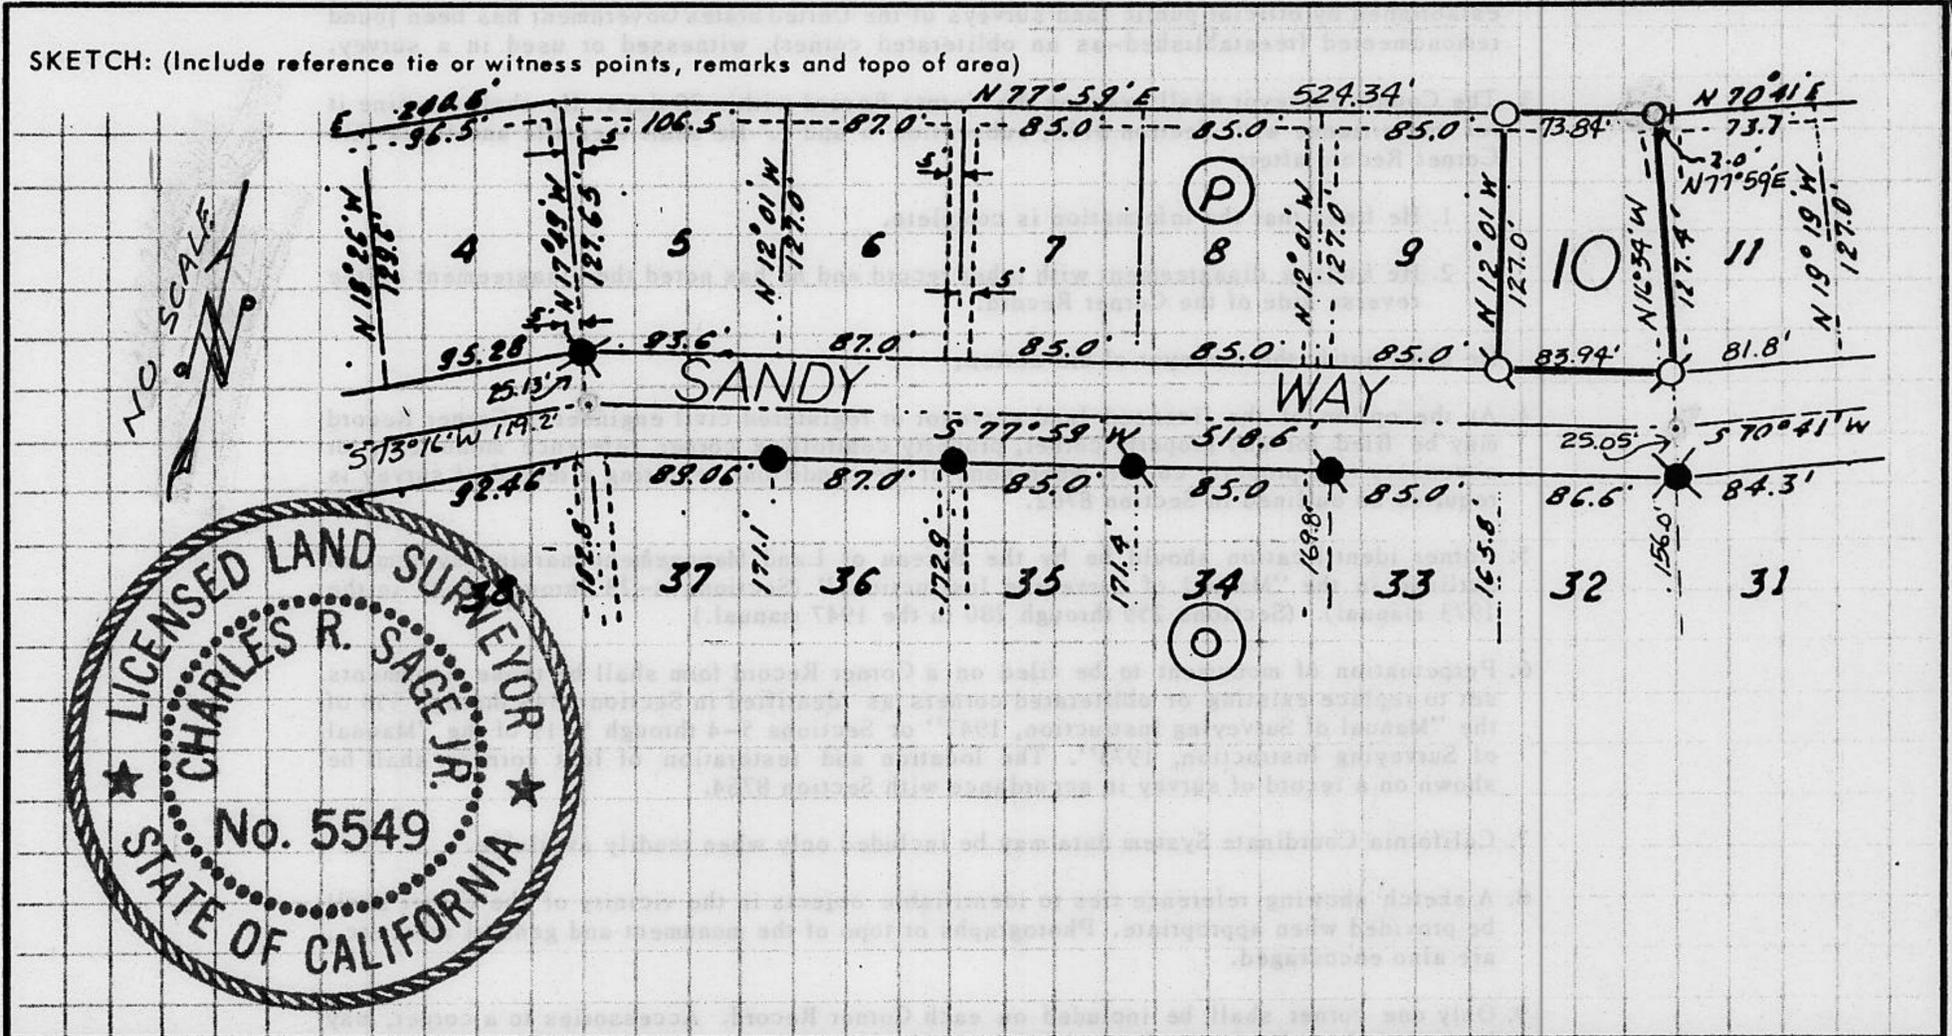

JN #89223 **SURVEYOR'S CERTIFICATE**
THIS CORNER RECORD WAS PREPARED BY ME OR UNDER MY DIRECTION IN CONFORMANCE WITH THE LAND SURVEYORS ACT ON 1-8 19 90
SIGNED: Charles R. Sage Jr.
L.S. or R.C.E. No.: L.S. 5549 EXP. 6-30-93
SEAL

COUNTY SURVEYOR'S CERTIFICATE
THIS CORNER RECORD WAS RECEIVED 12/15 19 91
AND EXAMINED AND FILED 6/8 19 92
BY: Brian L. McDaniel
TITLE: DEPUTY COUNTY SURVEYOR
DOCUMENT No. _____
STATEMENT ON BACK OF SHEET YES NO

Book 3, Corner Records, Page 29