

# CORNER RECORD

COUNTY OF PLACER T. 15 N. R. 16 E. M.D.        MERIDIAN CALIFORNIA

CORNER TYPE: GOV'T. CORNER  MEANDER  RANCHO  CONTROL  OTHER   
 CORNER IDENTIFICATION - DATE OF VISIT 7-26-1989



LOT 257 ALPINE MEADOWS ESTATES SUBDIVISION #8  
 BOOK "I" OF MAPS AT PAGE 53

CORNER - LEFT AS FOUND  FOUND AND TAGGED  REESTABLISHED OBLITERATED CORNER  REBUILT

PHYSICAL DESCRIPTION OF CORNER FOUND: EVIDENCE AND METHOD USED TO IDENTIFY OR REESTABLISH

- FOUND RAILROAD SPIKE
- FOUND 1/2" REBAR
- FOUND 3/4" IRON PIPE W/PLUG & TAG, L.S. 2712
- FOUND 2 X 2 WOOD HUB W/TAG, R.C.E. 15360


PHYSICAL DESCRIPTION OF MONUMENTS REBUILT OR PERPETUATED

- SET 3/4" IRON PIPE W/PLASTIC PLUG, STAMPED L.S. 5549

CALIFORNIA COORDINATE SYSTEM ORDER: FIRST  SECOND  THIRD

STATIONS USED: NGS (USC & GS)  STATE  COUNTY  OTHER  STATION        STATION         
 ZONE        ELEVATION        NORTHINGS (Y)        EASTINGS (X)       

SKETCH: (Include reference tie or witness points, remarks and topo of area)

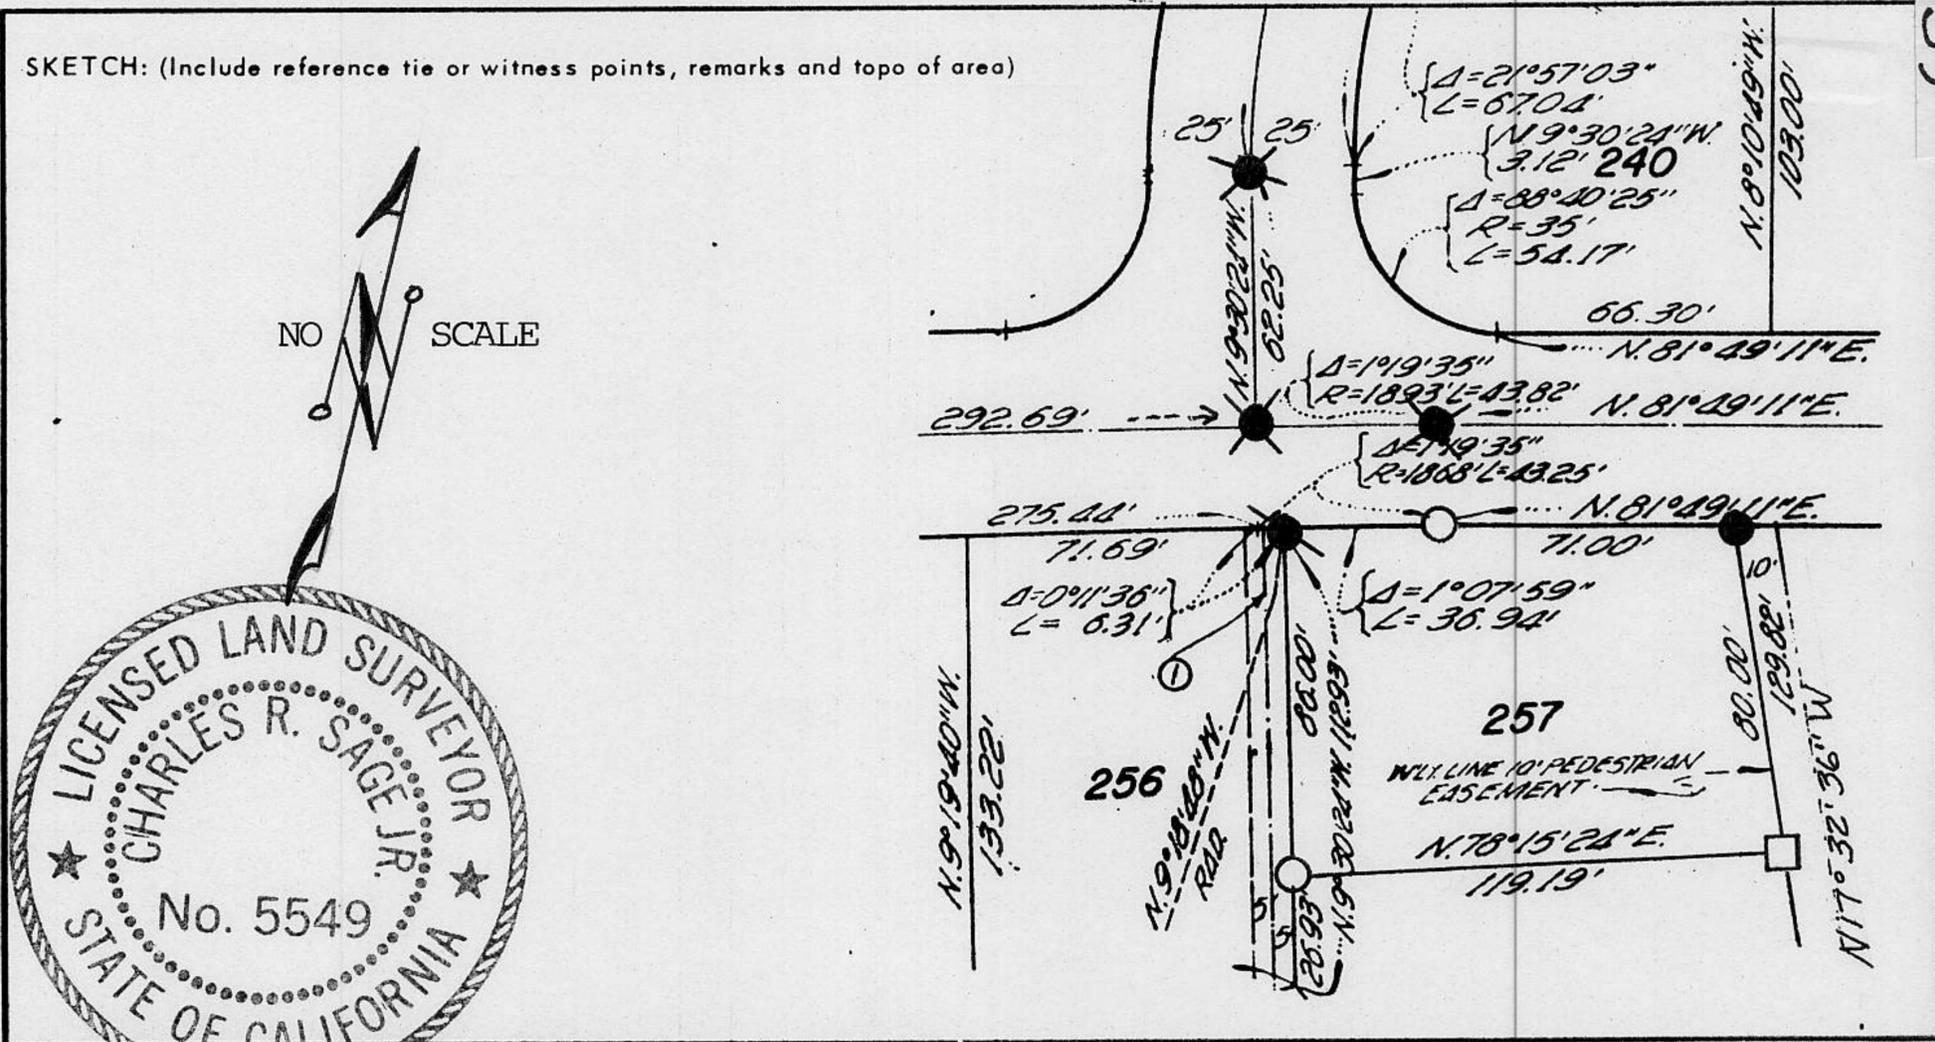

JN #89103 SURVEYOR'S CERTIFICATE

THIS CORNER RECORD WAS PREPARED BY ME OR UNDER MY DIRECTION IN CONFORMANCE WITH THE LAND SURVEYORS ACT ON 7-31-1989

SIGNED: Charles R. Sage Jr.

L.S. or R.C.E. No.: L.S. 5549 Exp. 6-30-93

SEAL

COUNTY SURVEYOR'S CERTIFICATE

THIS CORNER RECORD WAS RECEIVED 12/15 1991  
 AND EXAMINED AND FILED 6/8 1992

BY: Bari J. McDaniel  
 TITLE: DEPUTY COUNTY SURVEYOR

DOCUMENT No.         
 STATEMENT ON BACK OF SHEET

YES  NO

BOOK 3, CORNER RECORDS, PAGE 39