

# CORNER RECORD

COUNTY OF PLACER T. 16 N. R. 17 E. M.D.        MERIDIAN CALIFORNIA

CORNER TYPE: GOV'T. CORNER  MEANDER  RANCHO  CONTROL  OTHER   
 CORNER IDENTIFICATION - DATE OF VISIT 12-6-1989



LOT 31 LAKE FOREST ON LAKE TAHOE UNIT NO. 2  
 BOOK "D" OF MAPS AT PAGE 33

CORNER - LEFT AS FOUND  FOUND AND TAGGED  REESTABLISHED OBLITERATED CORNER  REBUILT

PHYSICAL DESCRIPTION OF CORNER FOUND: EVIDENCE AND METHOD USED TO IDENTIFY OR REESTABLISH


- FOUND 3/4" IRON PIPE
- FOUND 1/2" REBAR W/PLASTIC CAP, STAMPED L.S. 3422

PHYSICAL DESCRIPTION OF MONUMENTS REBUILT OR PERPETUATED

- SET 3/4" IRON PIPE W/PLASTIC PLUG STAMPED L.S. 5549
- SET SPIKE AND WASHER, STAMPED L.S. 5549

CALIFORNIA COORDINATE SYSTEM ORDER: FIRST  SECOND  THIRD   
 STATIONS USED: NGS (USC & GS)  STATE  COUNTY  OTHER  STATION        STATION         
 ZONE        ELEVATION        NORTHINGS (Y)        EASTINGS (X)       

SKETCH: (Include reference tie or witness points, remarks and topo of area)

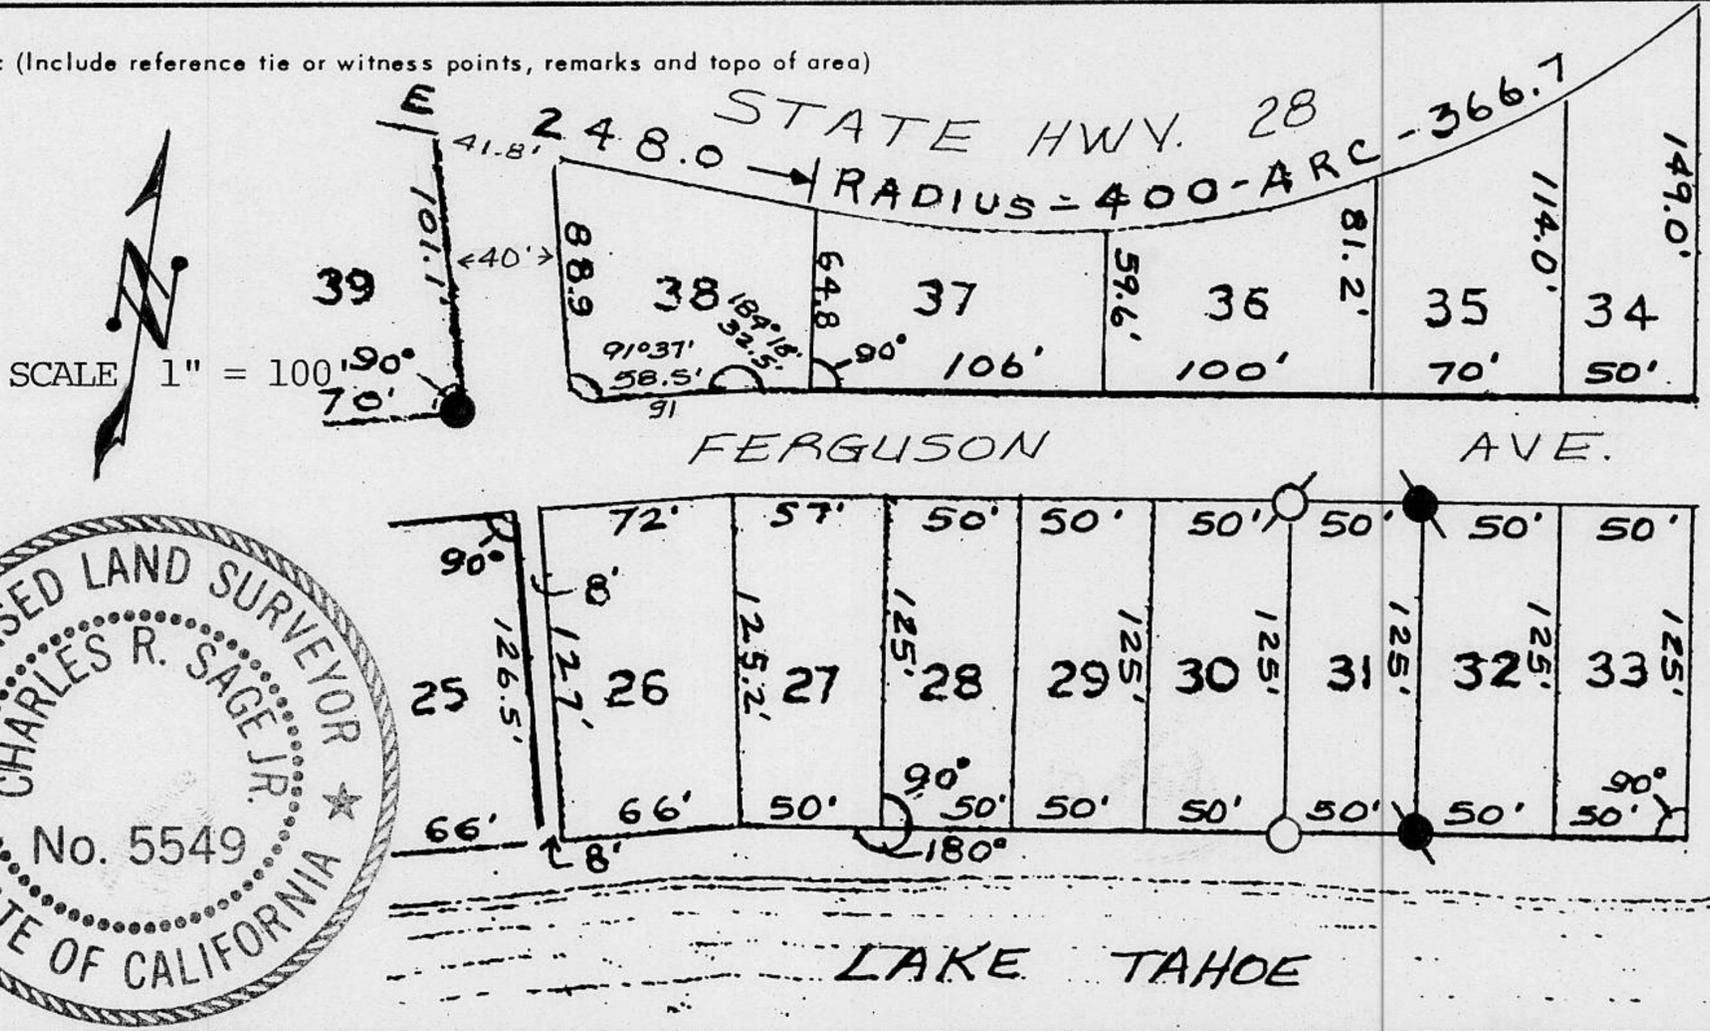

JN: 89227 SURVEYOR'S CERTIFICATE  
 THIS CORNER RECORD WAS PREPARED BY ME OR UNDER MY DIRECTION IN CONFORMANCE WITH THE LAND SURVEYORS ACT ON 1-8-1990  
 SIGNED: Charles R. Sage, Jr.  
 L.S. or R.C.E. No.: L.S. 5549 Exp. 6-30-93  
 SEAL

COUNTY SURVEYOR'S CERTIFICATE  
 THIS CORNER RECORD WAS RECEIVED 12/15 1991  
 AND EXAMINED AND FILED 6/8 1992  
 BY: Brian J. McDaniel  
 TITLE: DEPUTY COUNTY SURVEYOR  
 DOCUMENT No.         
 STATEMENT ON BACK OF SHEET YES  NO

Book 3, Corner Records, Page 42