


(For County Use Only)

### CORNER RECORD

COUNTY OF PLACER T. 15N R. 11E MDM MERIDIAN CALIFORNIA

CORNER TYPE: GOV'T. CORNER  MEANDER  RANCHO  CONTROL  OTHER

CORNER IDENTIFICATION — DATE OF VISIT 10/13/92 1992  
COR 1 of MS 1397 Mountain Gate P.M.

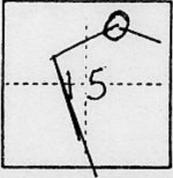

CORNER — LEFT AS FOUND  FOUND AND TAGGED  REESTABLISHED OBLITERATED CORNER  REBUILT

PHYSICAL DESCRIPTION OF CORNER FOUND; EVIDENCE AND METHOD USED TO IDENTIFY OR REESTABLISH

COR 1  
M.G.P.M.  
LS 3062  
1974

FOUND  $3/4$ " BRASS CAPPED PIPE PER ROS 5/102.  
ROTTED STUMP OF A 12" FIR BEARS  $N47^{\circ}45'W - 11.22'$  (ORIG. BT)

PHYSICAL DESCRIPTION OF MONUMENTS REBUILT OR PERPETUATED

MARKED B.T.'S AS FOLLOWS:

A 20" Douglas Fir bears  $S69^{\circ}00'E - 13.8'$  scribed MS 1397 BT  
A 12" Ponderosa Pine bears  $N43^{\circ}25'E - 20.5'$  scribed MS 1397 BT


OLD BT: ROTTED STUMP OF A 12" FIR BEARS  $N47^{\circ}45'W, 11.22'$

CALIFORNIA COORDINATE SYSTEM ORDER: FIRST  SECOND  THIRD   
STATIONS USED: NGS (USC & GS)  STATE  COUNTY  OTHER  STATION \_\_\_\_\_ STATION \_\_\_\_\_  
ZONE \_\_\_\_\_ ELEVATION \_\_\_\_\_ NORTHINGS (Y) \_\_\_\_\_ EASTINGS (X) \_\_\_\_\_

(Fold)

SEE CONTROL DIAGRAM ON FILE WITH USFS NEVADA CITY  
DAMASCUS CADASTRAL SURVEY - CONTRACT NO. 53-9AG3-2-IT 56

SKETCH: (Include reference tie or witness points, remarks and topo of area)

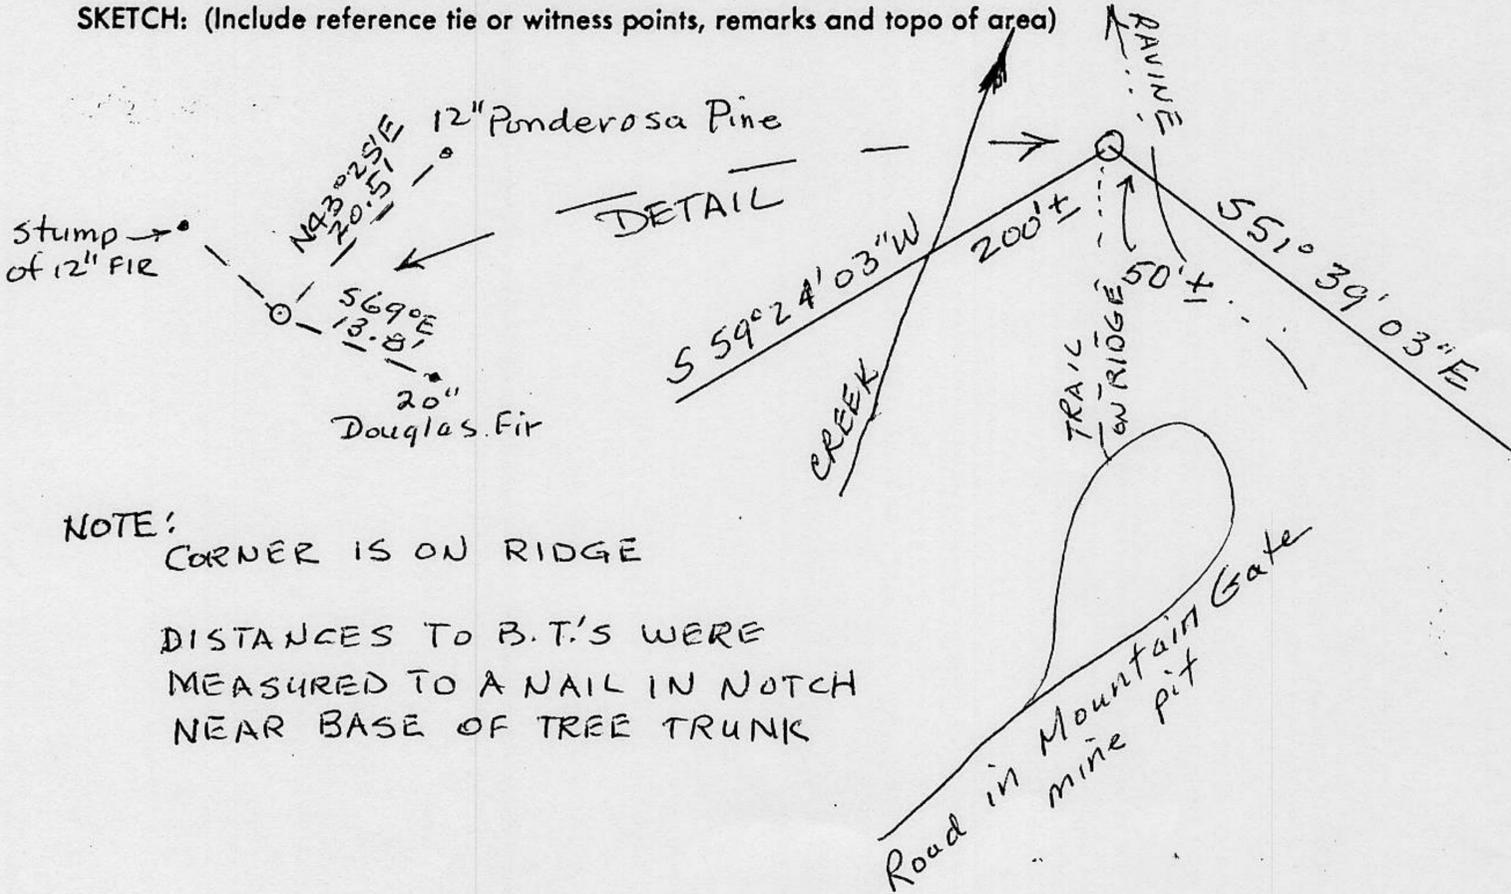

NOTE:  
CORNER IS ON RIDGE

DISTANCES TO B.T.'S WERE  
MEASURED TO A NAIL IN NOTCH  
NEAR BASE OF TREE TRUNK

#### SURVEYOR'S CERTIFICATE

THIS CORNER RECORD WAS PREPARED BY ME OR UNDER MY  
DIRECTION IN CONFORMANCE WITH THE LAND SURVEYORS ACT

SIGNED: Emerson Smith 1992  
L.S. or R.C.E. No. LS 3062



SEAL

#### COUNTY SURVEYOR'S CERTIFICATE

THE CORNER RECORD WAS RECEIVED \_\_\_\_\_ 19\_\_\_\_  
AND EXAMINED AND FILED 12/16 1992

BY: Brian J. McDaniel  
TITLE: DEPUTY COUNTY SURVEYOR

DOCUMENT No. \_\_\_\_\_

STATEMENT ON BACK OF SHEET

YES  NO

Book 3, Corner Records, Page 95