

(For County Use Only)

CORNER RECORD

COUNTY OF PLACER T. 15N R. 11E MDM MERIDIAN CALIFORNIA

CORNER TYPE: GOV'T. CORNER MEANDER RANCHO CONTROL OTHER

CORNER IDENTIFICATION — DATE OF VISIT _____ 19____



COR 3 of MS 1397 Mountain Gate P.M

CORNER — LEFT AS FOUND FOUND AND TAGGED REESTABLISHED OBLITERATED CORNER REBUILT

PHYSICAL DESCRIPTION OF CORNER FOUND; EVIDENCE AND METHOD USED TO IDENTIFY OR REESTABLISH

COR 3
M G P M
LS 3062
1974

Found $\frac{3}{4}$ " Brass Capped pipe per ROS 5/102

PHYSICAL DESCRIPTION OF MONUMENTS REBUILT OR PERPETUATED

Marked B.T.'s as follows:

A 10" Black oak bears $N13^{\circ}25'E - 26.7'$ MS1397 BT "


A 14" Ponderosa Pine bears $S57^{\circ}00'W - 35.9'$ MS1397 BT "

CALIFORNIA COORDINATE SYSTEM ORDER: FIRST SECOND THIRD
STATIONS USED: NGS (USC & GS) STATE COUNTY OTHER STATION _____ STATION _____
ZONE _____ ELEVATION _____ NORTHINGS (Y) _____ EASTINGS (X) _____

(Fold)

SEE CONTROL DIAGRAM ON FILE WITH USFS, NEVADA CITY, DAMASCUS CADASTRAL SURVEY, - CONTRACT NO. 53-9A63-2-FT56

SKETCH: (Include reference tie or witness points, remarks and topo of area)

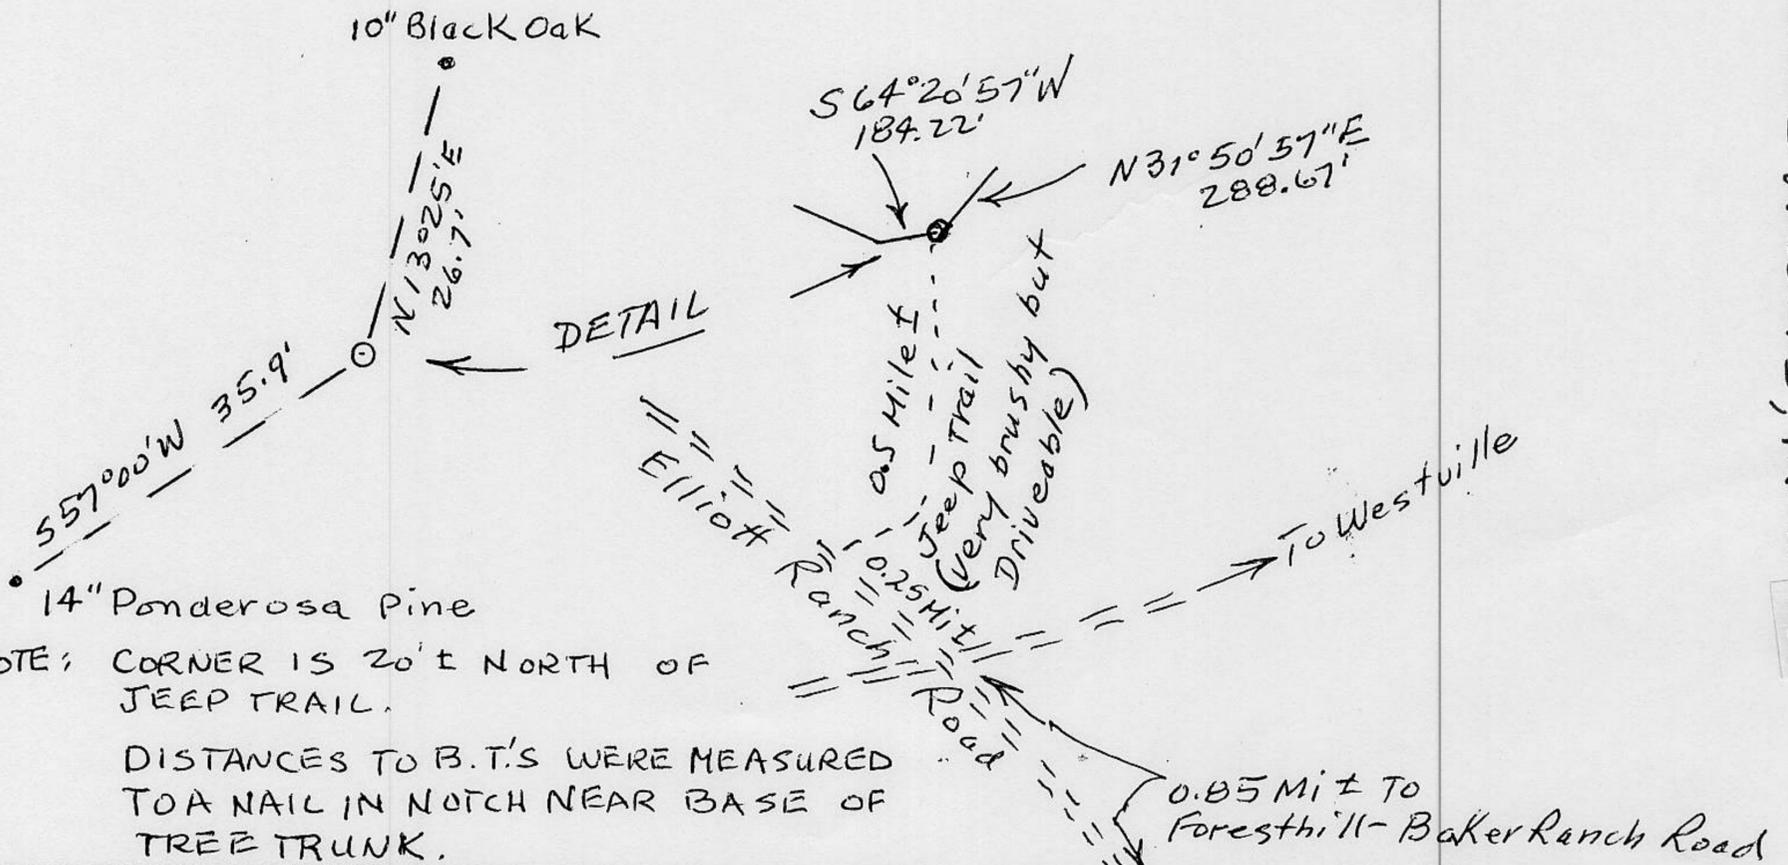


NOTE: CORNER IS 20' ± NORTH OF JEEP TRAIL.

DISTANCES TO B.T.'S WERE MEASURED TO A NAIL IN NOTCH NEAR BASE OF TREE TRUNK.

SURVEYOR'S CERTIFICATE

RECORD WAS PREPARED BY ME OR UNDER MY DIRECTION IN CONFORMANCE WITH THE LAND SURVEYORS ACT

SIGNED: Emerson Smith 5/92 1992
L.S. or R.C.E. No.: LS 3062

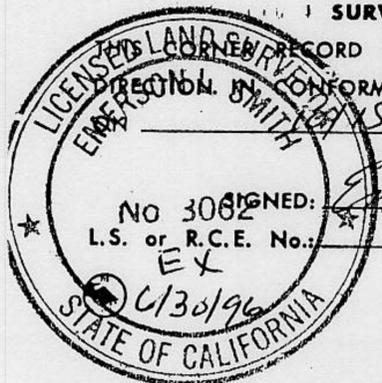

SEAL

COUNTY SURVEYOR'S CERTIFICATE

THE CORNER RECORD WAS RECEIVED _____ 19____

AND EXAMINED AND FILED 12/16 1992

BY: Bruce L. McDaniel

TITLE: DEPUTY COUNTY SURVEYOR

DOCUMENT No. _____

STATEMENT ON BACK OF SHEET

YES NO

Book 3, Corner Records, Page 96