

CORNER RECORD

COUNTY OF PLACER T. 10 N. R. 18 E M.D.B & MERIDIAN CALIFORNIA

CORNER TYPE: GOV'T. CORNER MEANDER RANCHO CONTROL OTHER

CORNER IDENTIFICATION - DATE OF VISIT JUNE 9, 1990



LOTS 49 THRU 54, BLOCK "A", ADDITION TO BROCKWAY VISTA SUBDIVISION BOOK "D" OF MAPS AT PAGE 30

CORNER - LEFT AS FOUND FOUND AND TAGGED REESTABLISHED OBLITERATED CORNER REBUILT

PHYSICAL DESCRIPTION OF CORNER FOUND: EVIDENCE AND METHOD USED TO IDENTIFY OR REESTABLISH

- FOUND 1/2" REBAR, NO REFERENCE.
- FOUND 5/8" REBAR WITH PLASTIC CAP STAMPED L.S. 4227.
- FOUND 1/2" REBAR WITH PLASTIC CAP STAMPED L.S. 5549
- FOUND 5/8" REBAR WITH PLASTIC CAP STAMPED L.S. 3422

PHYSICAL DESCRIPTION OF MONUMENTS REBUILT OR PERPETUATED


- SET 3/4" IRON PIPE WITH PLASTIC PLUG STAMPED L.S. 5549.
- SET 6" SPIKE WITH TAG STAMPED L.S. 5549 IN A.C. PAVEMENT.
- FOUND 2"X2" WOOD HUB (DETERIORATED). SET 3/4" IRON PIPE WITH PLASTIC PLUG STAMPED L.S. 5549 IN HUB.

CALIFORNIA COORDINATE SYSTEM ORDER: FIRST SECOND THIRD

STATIONS USED: NGS (USC & GS) STATE COUNTY OTHER STATION _____ STATION _____

ZONE _____ ELEVATION _____ NORTHINGS (Y) _____ EASTINGS (X) _____

SKETCH: (Include reference tie or witness points, remarks and topo of area)

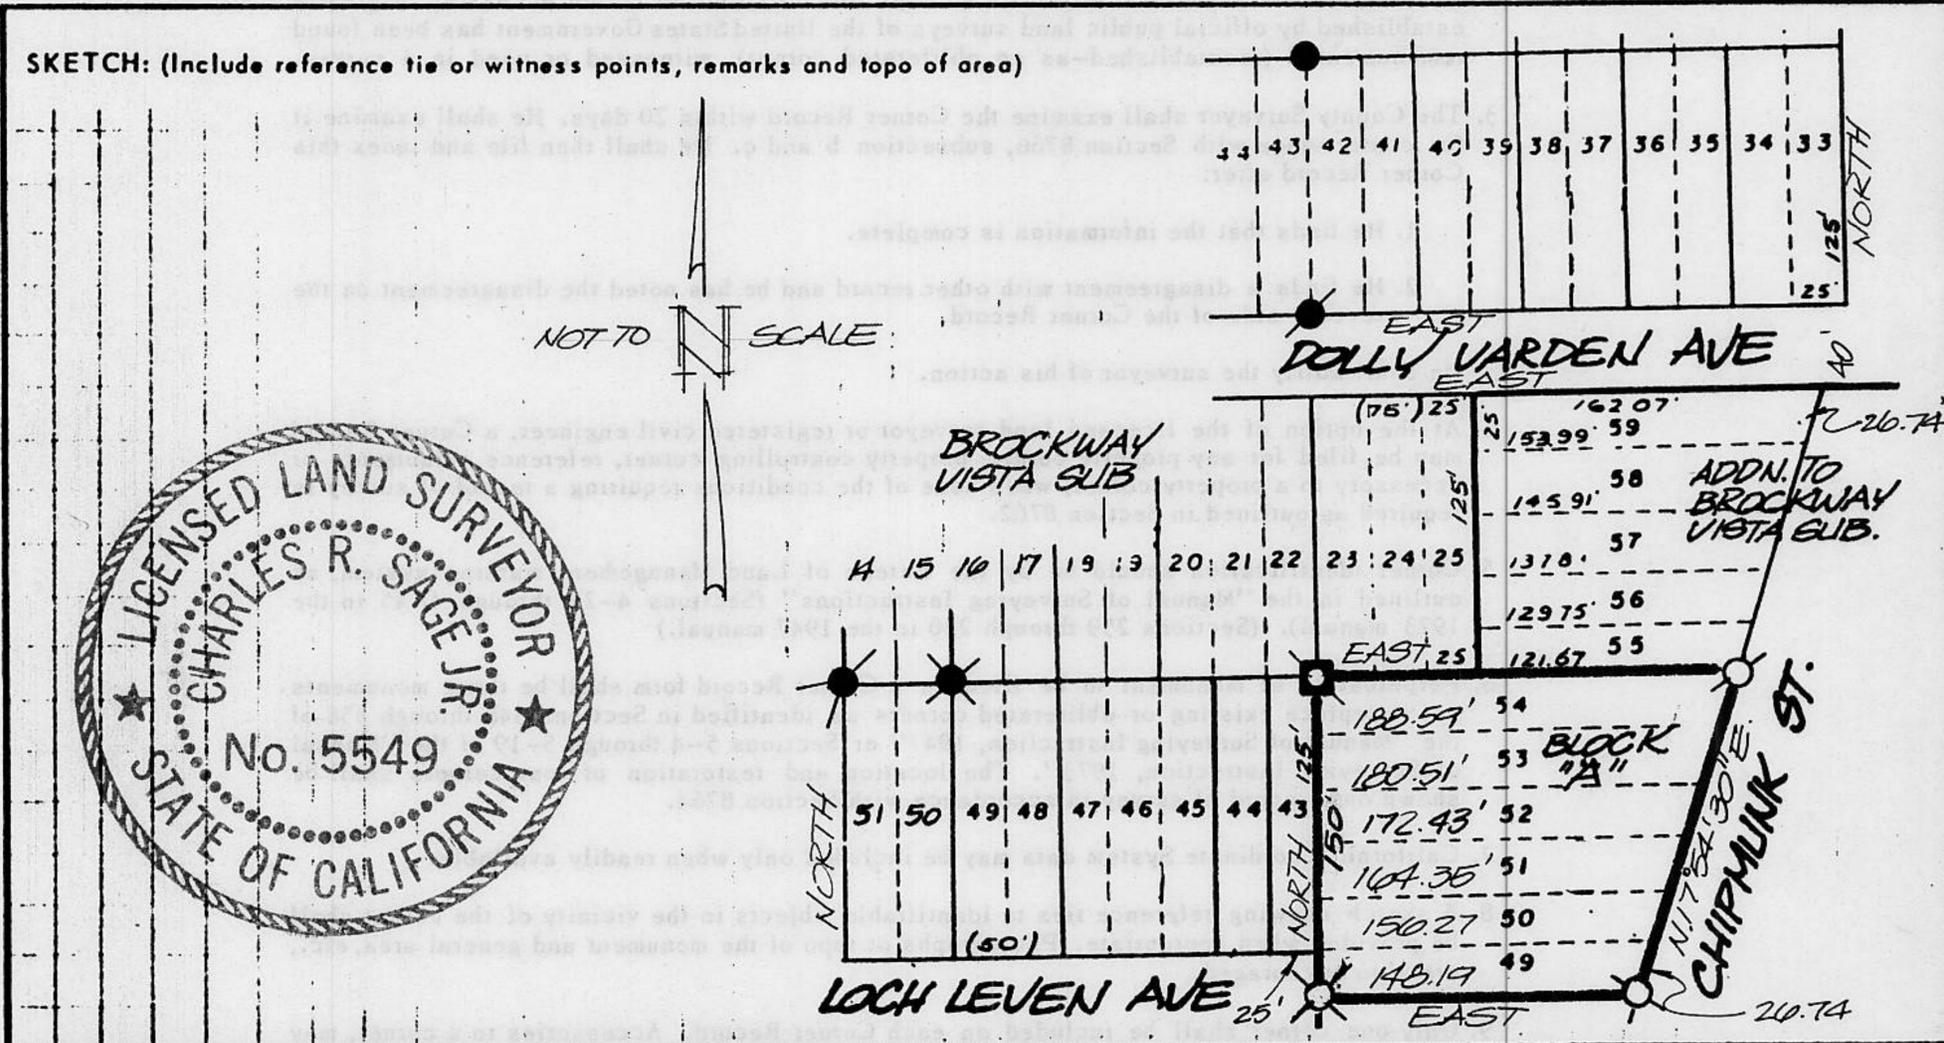

Book 3, Corner Records, Page 58

JN. 9098 SURVEYOR'S CERTIFICATE
 THIS CORNER RECORD WAS PREPARED BY ME OR UNDER MY DIRECTION IN CONFORMANCE WITH THE LAND SURVEYORS ACT ON 7-18 1990
 SIGNED: Charles R. Sage Jr.
 L.S. or R.C.E. No.: L.S. 5549 EXP. 6-30-93
 SEAL

COUNTY SURVEYOR'S CERTIFICATE
 THIS CORNER RECORD WAS RECEIVED 12/15 1991
 AND EXAMINED AND FILED 6/8 1992
 BY: Dan J. McDaniel
 TITLE: DEPUTY COUNTY SURVEYOR
 DOCUMENT No. _____
 STATEMENT ON BACK OF SHEET
 YES NO