

CORNER RECORD

COUNTY OF PLACER T. 16 N. R. 18 E. M.D. MERIDIAN CALIFORNIA

CORNER TYPE: GOV'T. CORNER MEANDER RANCHO CONTROL OTHER

CORNER IDENTIFICATION - DATE OF VISIT 7-9 1991



**LOT 13, 14, 15 LAKE VISTA SUBDIVISION - BEING
A RESUB'D OF CAL-NEVA SUBD.
BK'D OF MAPS PAGES 22 B**

CORNER - LEFT AS FOUND FOUND AND TAGGED REESTABLISHED OBLITERATED CORNER REBUILT

PHYSICAL DESCRIPTION OF CORNER FOUND: EVIDENCE AND METHOD USED TO IDENTIFY OR REESTABLISH

- FOUND 3/4" SQUARE STEEL PIN. | ● FOUND 1" IRON PIPE, NO REF..
- FOUND 6x6 CONC. HWY MONUMENT. | ● FOUND 3/4" IRON PIPE, NO REF..
- FOUND 3/4" IRON PIPE W/ METAL CAP, NO REF..
- FOUND 5/8" REBAR W/ CAP R.C.E. 20257.
- FOUND 3/4" IRON PIPE W/ PLASTIC PLUG L.S. 3719.

PHYSICAL DESCRIPTION OF MONUMENTS REBUILT OR PERPETUATED


- SET 3/4" IRON PIPE W/ PLASTIC PLUG L.S. 5549.

CALIFORNIA COORDINATE SYSTEM ORDER: FIRST SECOND THIRD

STATIONS USED: NGS (USC & GS) STATE COUNTY OTHER STATION _____ STATION _____

ZONE _____ ELEVATION _____ NORTHINGS (Y) _____ EASTINGS (X) _____

SKETCH: (Include reference tie or witness points, remarks and topo of area)

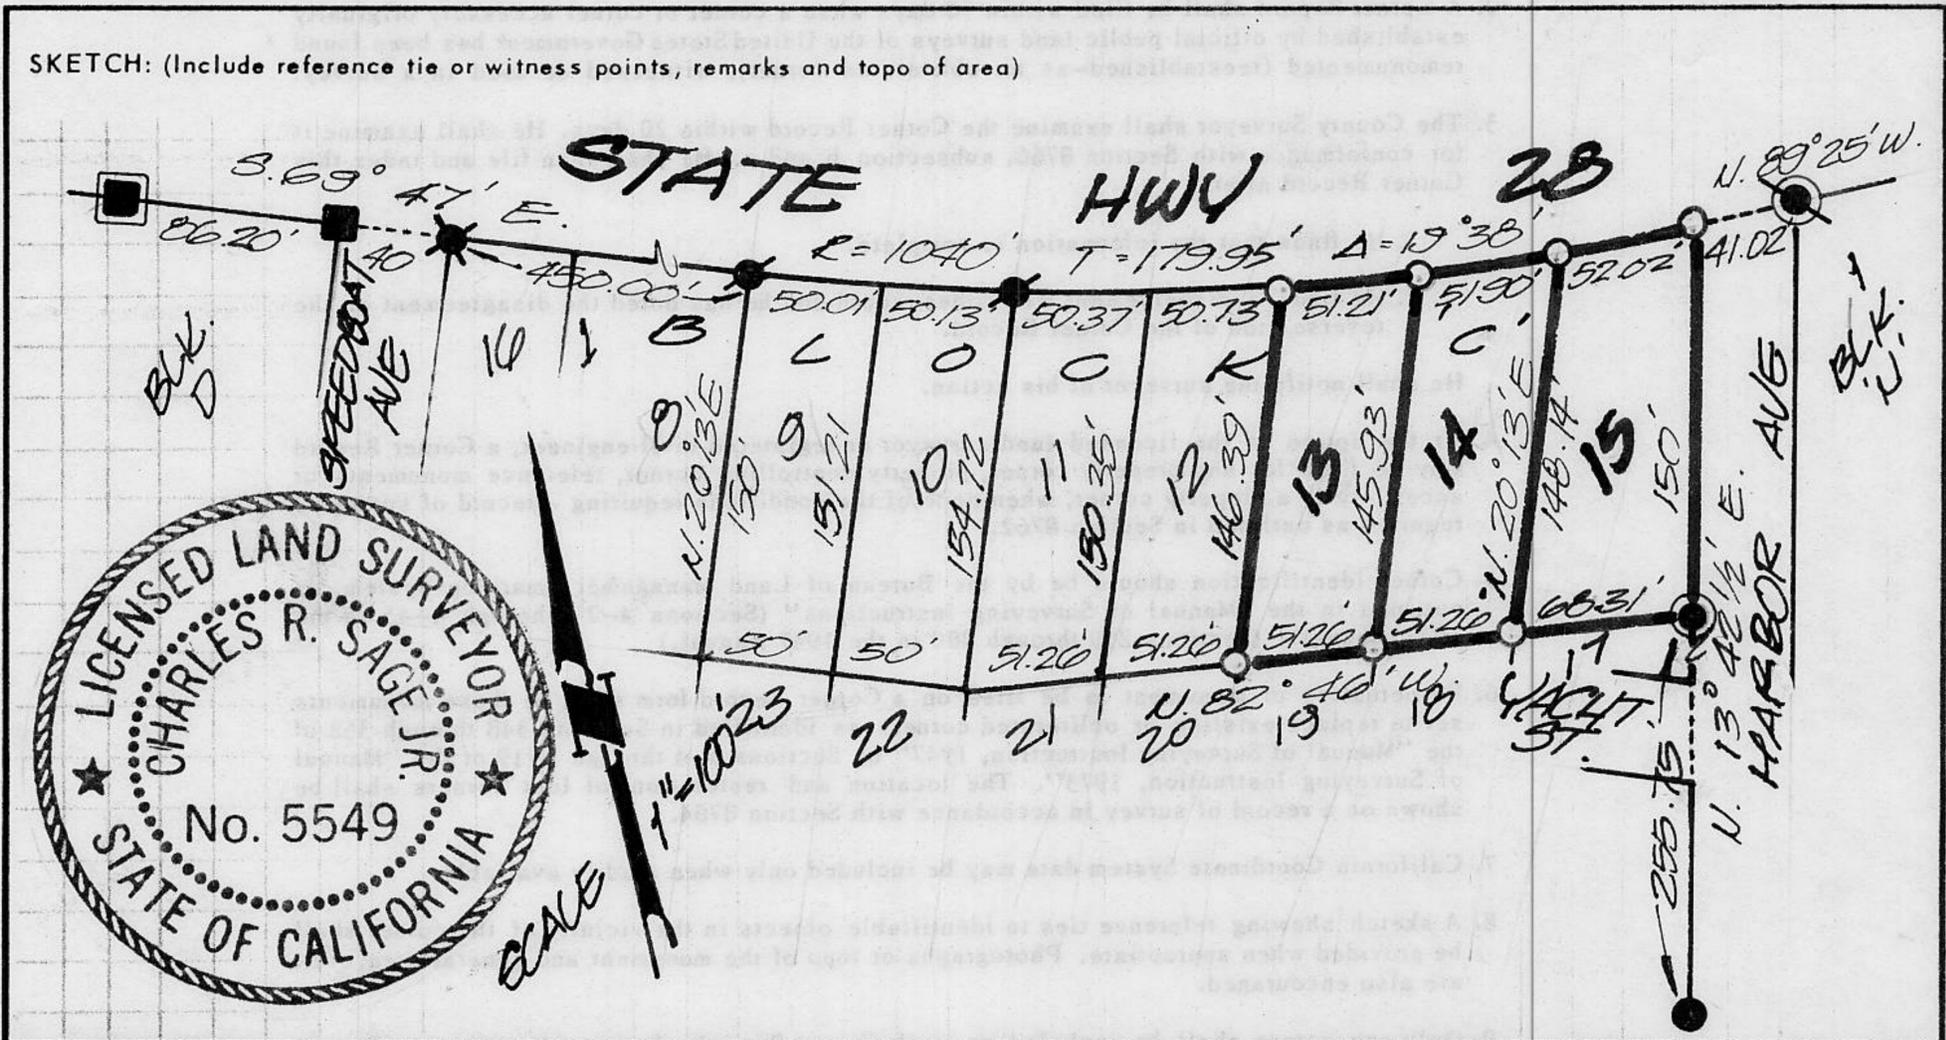

JUL 9/91 SURVEYOR'S CERTIFICATE
 THIS CORNER RECORD WAS PREPARED BY ME OR UNDER MY DIRECTION IN CONFORMANCE WITH THE LAND SURVEYORS ACT ON 7-16 1991
 SIGNED: Charles R. Sage Jr.
 L.S. or R.C.E. No.: L.S. 5549 EXP. 6-30-93
 SEAL

COUNTY SURVEYOR'S CERTIFICATE
 THIS CORNER RECORD WAS RECEIVED 12/15 1991
 AND EXAMINED AND FILED 6/8 1992
 BY: David L. McDaniel
 TITLE: DEPUTY COUNTY SURVEYOR
 DOCUMENT No. _____
 STATEMENT ON BACK OF SHEET YES NO

Book 3, Corner Records, Page 60