

**CORNER RECORD**

COUNTY OF PLACER T. 17 N. R. 14 E. M.D. MERIDIAN CALIFORNIA

CORNER TYPE: GOV'T. CORNER  MEANDER  RANCHO  CONTROL  OTHER   
 CORNER IDENTIFICATION - DATE OF VISIT 9-0 1990



**LOT 1 BLOCK "Z" & LOTS 1 & 10 BLOCK "AA"**  
**ICE LAKES UNIT NO. 2**  
**BOOK "G" OF MAPS AT PAGE 1**

CORNER - LEFT AS FOUND  FOUND AND TAGGED  REESTABLISHED OBLITERATED CORNER  REBUILT

PHYSICAL DESCRIPTION OF CORNER FOUND: EVIDENCE AND METHOD USED TO IDENTIFY OR REESTABLISH


- FOUND 1/2" REBAR NO REFERENCE
- FOUND 3/4" IRON PIPE W/ PLASTIC PLUG STAMPED L.S. 5549
- FOUND REMAINS OF 2X2 HUB W/TAG L.S. 2089, SET 3/4" IRON PIPE W/ PLASTIC PLUG STAMPED L.S. 5549
- FOUND REMAINS OF 2X2 HUB, SET 3/4" IRON PIPE W/ PLASTIC PLUG STAMPED L.S. 5549
- FOUND 1/2" REBAR BENT & DISTURBED, RESET

PHYSICAL DESCRIPTION OF MONUMENTS REBUILT OR PERPETUATED

- SET 3/4" IRON PIPE W/ PLASTIC PLUG STAMPED L.S. 5549
- ⊗ SET "PK" NAIL IN ROCK W/ WIRE & TAG STAMPED L.S. 5549

CALIFORNIA COORDINATE SYSTEM ORDER: FIRST  SECOND  THIRD   
 STATIONS USED: NGS (USC & GS)  STATE  COUNTY  OTHER  STATION \_\_\_\_\_ STATION \_\_\_\_\_  
 ZONE \_\_\_\_\_ ELEVATION \_\_\_\_\_ NORTHINGS (Y) \_\_\_\_\_ EASTINGS (X) \_\_\_\_\_

SKETCH: (Include reference tie or witness points, remarks and topo of area)

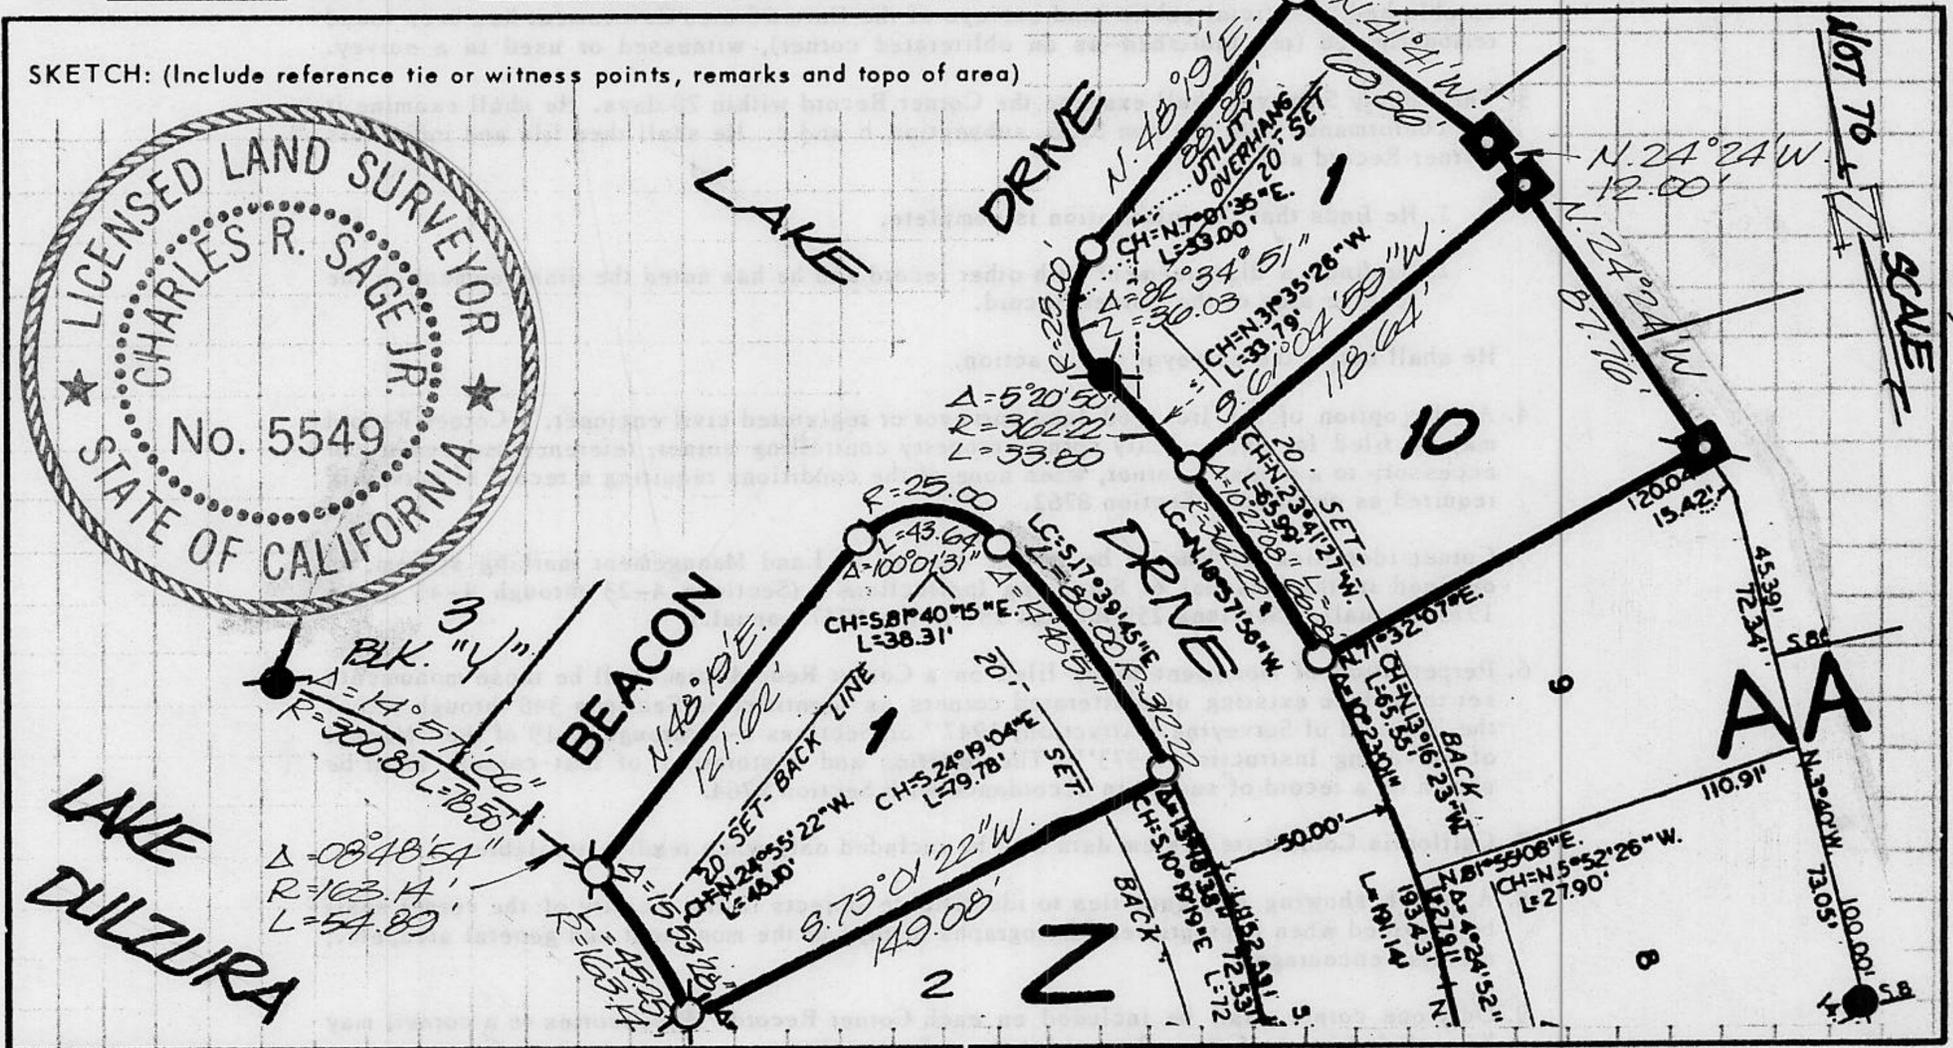

**DB NO. 90189 SURVEYOR'S CERTIFICATE**  
 THIS CORNER RECORD WAS PREPARED BY ME OR UNDER MY DIRECTION IN CONFORMANCE WITH THE LAND SURVEYORS ACT ON 9-10 1990  
 SIGNED: Charles R. Sage, Jr.  
 L.S. or R.C.E. No.: L.S. 5549 EXP. 6-30-93  
 SEAL

**COUNTY SURVEYOR'S CERTIFICATE**  
 THIS CORNER RECORD WAS RECEIVED 12/15 1991  
 AND EXAMINED AND FILED 6/8 1992  
 BY: Bruce L. McDaniel  
 TITLE: DEPUTY COUNTY SURVEYOR  
 DOCUMENT No. \_\_\_\_\_  
 STATEMENT ON BACK OF SHEET YES  NO

Book 3, Corner Records, Page 62