


CORNER RECORD

COUNTY OF Placer T. 16N R. 17E MD MERIDIAN CALIFORNIA

CORNER TYPE: GOV'T. CORNER MEANDER RANCHO CONTROL OTHER
 CORNER IDENTIFICATION - DATE OF VISIT May 8, 1989

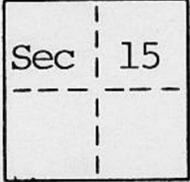


Lot 207 Agate Bay Uplands - South
 Book H of Maps Page 47

CORNER - LEFT AS FOUND FOUND AND TAGGED REESTABLISHED OBLITERATED CORNER REBUILT

PHYSICAL DESCRIPTION OF CORNER FOUND: EVIDENCE AND METHOD USED TO IDENTIFY OR REESTABLISH
 ● = Found 1/2" rebar

PHYSICAL DESCRIPTION OF MONUMENTS REBUILT OR PERPETUATED
 ○ = Set 3/4" iron pipe with plastic plug stamped L.S. 5549

CALIFORNIA COORDINATE SYSTEM ORDER: FIRST SECOND THIRD
 STATIONS USED: NGS (USC & GS) STATE COUNTY OTHER STATION _____ STATION _____
 ZONE _____ ELEVATION _____ NORTHINGS (Y) _____ EASTINGS (X) _____

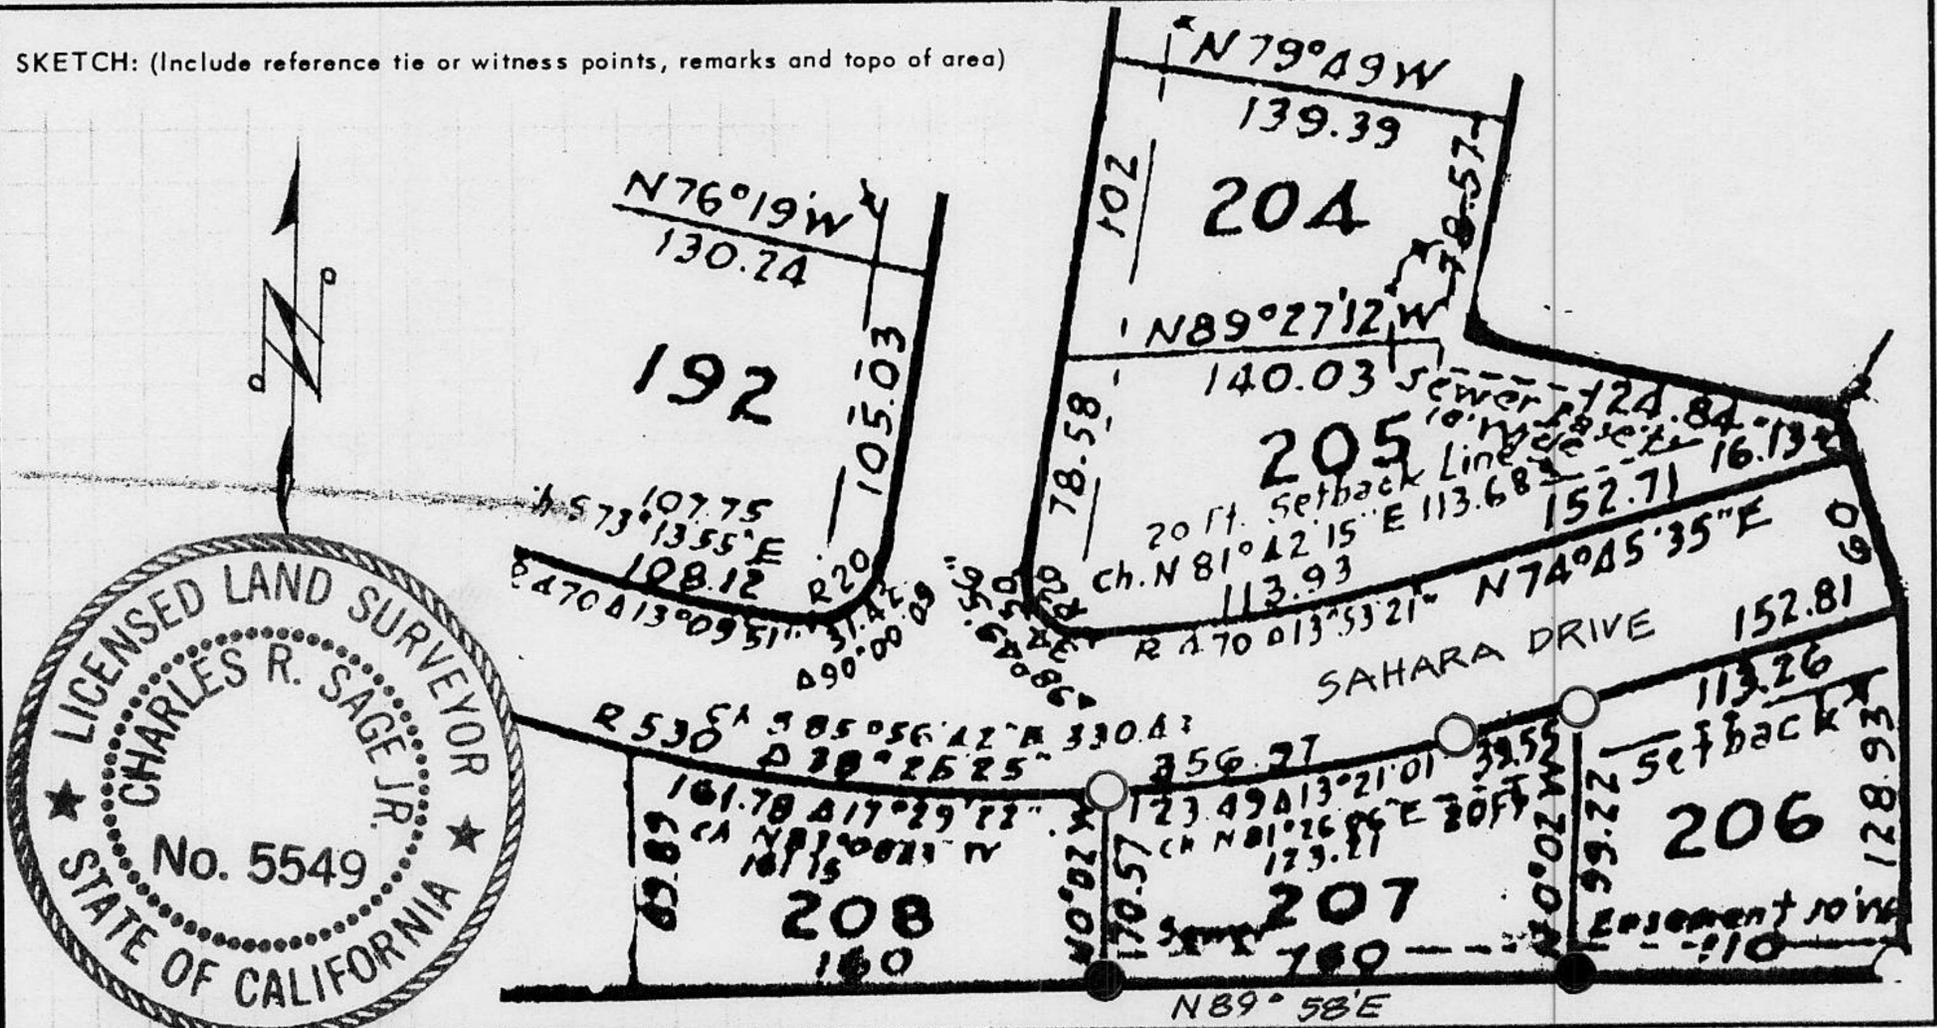

SURVEYOR'S CERTIFICATE JN: 8936
 THIS CORNER RECORD WAS PREPARED BY ME OR UNDER MY DIRECTION IN CONFORMANCE WITH THE LAND SURVEYORS ACT ON May 12, 1989

SIGNED: Charles R. Sage, Jr.

L.S. or R.C.E. No.: L.S. 5549 Exp. 6/30/89

SEAL

COUNTY SURVEYOR'S CERTIFICATE
 THIS CORNER RECORD WAS RECEIVED 12/15, 1991 AND EXAMINED AND FILED 6/8, 1992
 BY: Dan L. McDaniel
 TITLE: DEPUTY COUNTY SURVEYOR

DOCUMENT No. _____
 STATEMENT ON BACK OF SHEET

YES NO

Book 3, Corner Records, Page 63