


(For County Use Only)

CORNER RECORD

COUNTY OF PLACER _____ T. 17 N. _____ R. 14 E. _____ MOUNT DIABLO _____ MERIDIAN _____ CALIFORNIA

CORNER TYPE: GOVT. CORNER MEANDER RANCHO CONTROL OTHER

CORNER IDENTIFICATION — DATE OF VISIT JUNE 30 1992

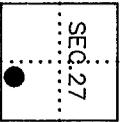

CORNER — LEFT AS FOUND FOUND AND TAGGED REESTABLISHED OR ALTERATED CORNER RESULT

PHYSICAL DESCRIPTION OF CORNER FOUND; EVIDENCE AND METHOD USED TO IDENTIFY OR REESTABLISH

- Found 1/2" rebar no tag per Bk.I, Maps, Pg.18
- Found 5/8" rebar w/cap LS 3332 per Bk.J, Maps, Pg.67

PHYSICAL DESCRIPTION OF MONUMENTS RESULT OR PERPETUATED

- Set 3/4" rebar w/ tag "LS 5583"

CALIFORNIA COORDINATE SYSTEM ORDER: FIRST SECOND THIRD STATION NA STATION NA

STATIONS USED: NGS (USC & GS) STATE COUNTY OTHER NORTHINGS (N) NA EASTINGS (E) NA



ZONE NA ELEVATION NA

(Fold)

Book 3, Corner Records, Page 65

SKETCH: (Include reference tie or witness points, remarks and top of area)

- C1 $\Delta = 87^{\circ}23'41"$
R = 20.00'
L = 30.51'
- C2 $\Delta = 04^{\circ}04'24"$
R = 1080.00'
L = 76.78'

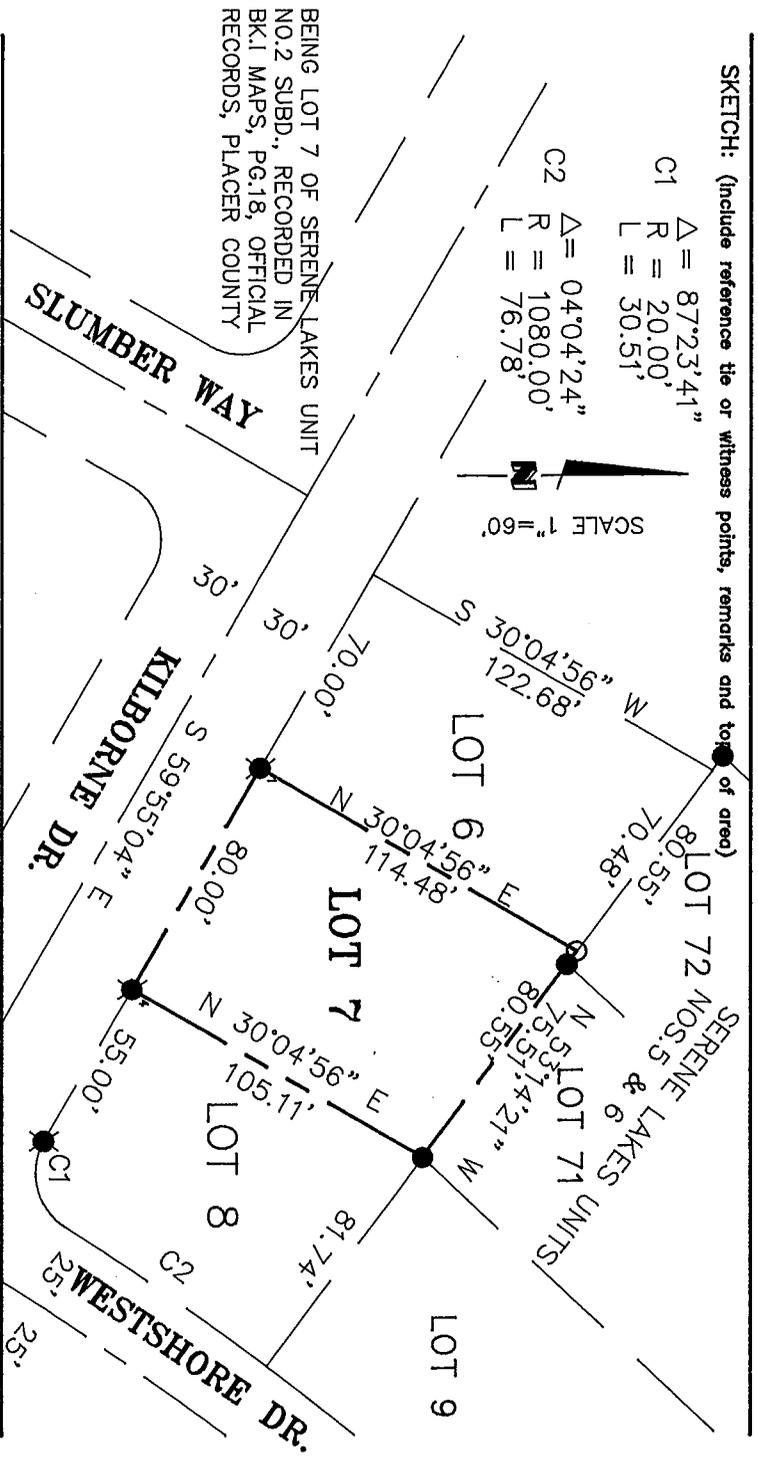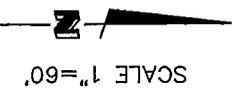

SURVEYOR'S CERTIFICATE

THIS CORNER RECORD WAS PREPARED BY ME AND I AM A MEMBER IN GOOD STANDING OF THE SURVEYORS ASSOCIATION OF CALIFORNIA. THE DIRECTION IN CONFORMANCE WITH THE PLANS AND RECORDS IS ON JUNE 9

SIGNED: M. J. Milz SURVEYOR

LS. or R.C.E. No.: LS 5583

COUNTY SURVEYOR'S CERTIFICATE

THE CORNER RECORD WAS RECEIVED 6/17 1992 AND EXAMINED AND FILED 7/22 1992.

BY: Alan S. McDaniel

TITLE: Debt County Surveyor

DOCUMENT No. _____

STATEMENT ON BACK OF SHEET: YES NO