

CORNER RECORD

COUNTY OF PLACER T. 17N. R. 14E. M.D. MERIDIAN CALIFORNIA

CORNER TYPE: GOV'T. CORNER MEANDER RANCHO CONTROL OTHER

CORNER IDENTIFICATION - DATE OF VISIT 5-7 1992



LOTS 29 + 30 BLOCK "P" ICE LAKES UNIT #2
BOOK "G" OF MAPS PAGE 1

CORNER - LEFT AS FOUND FOUND AND TAGGED REESTABLISHED OBLITERATED CORNER REBUILT

PHYSICAL DESCRIPTION OF CORNER FOUND: EVIDENCE AND METHOD USED TO IDENTIFY OR REESTABLISH


- FOUND 1" IRON PIPE
- FOUND REMAINS OF 2"x2" HUB, SET 3/4" IRON PIPE W/PLASTIC PLUG STAMPED L.S. 5549
- FOUND 1/2" REBAR
- FOUND 2"x2" HUB W/TAG L.S. 2089, SET 3/4" IRON PIPE W/PLASTIC PLUG STAMPED L.S. 5549
- FOUND 3/4" IRON PIPE W/PLASTIC PLUG STAMPED L.S. 5549

PHYSICAL DESCRIPTION OF MONUMENTS REBUILT OR PERPETUATED

- SET 3/4" IRON PIPE W/PLASTIC PLUG STAMPED L.S. 5549

CALIFORNIA COORDINATE SYSTEM ORDER: FIRST SECOND THIRD
STATIONS USED: NGS (USC & GS) STATE COUNTY OTHER STATION _____ STATION _____
ZONE _____ ELEVATION _____ NORTHINGS (Y) _____ EASTINGS (X) _____

SKETCH: (Include reference tie or witness points, remarks and topo of area)

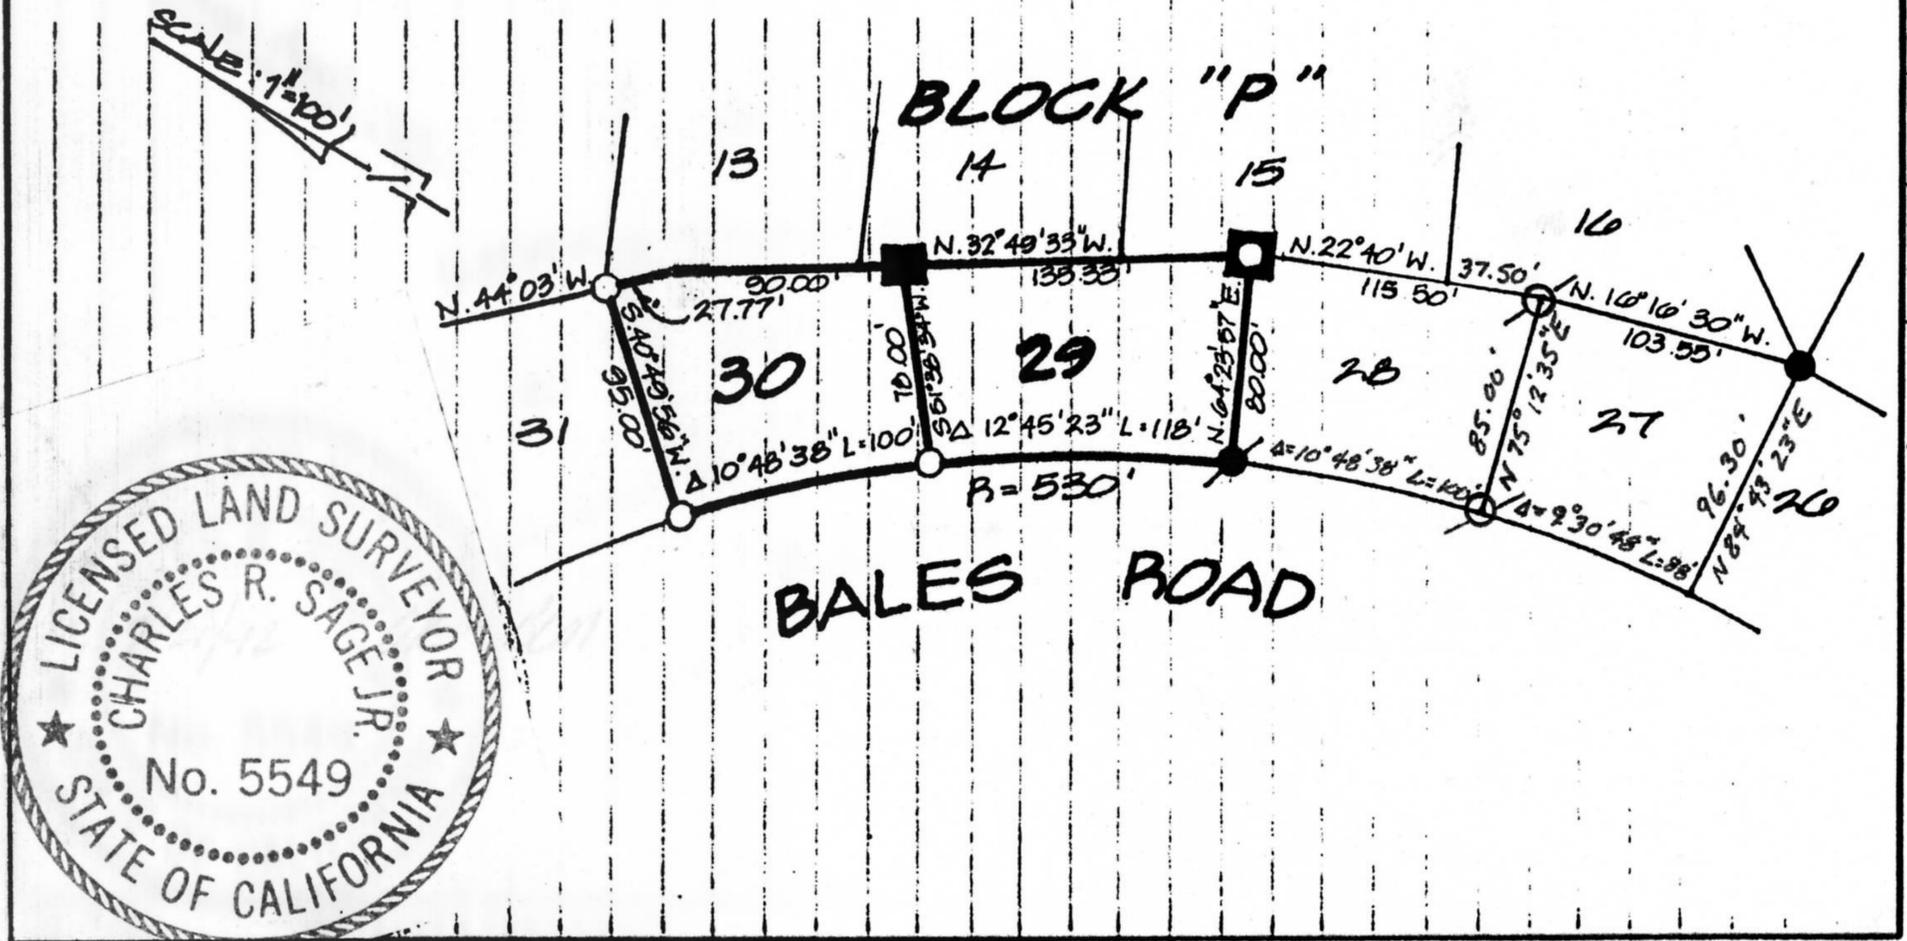

JN: 9266 **SURVEYOR'S CERTIFICATE**
THIS CORNER RECORD WAS PREPARED BY ME OR UNDER MY DIRECTION IN CONFORMANCE WITH THE LAND SURVEYORS ACT ON 5/8/92 1992
SIGNED: Charles R. Sage, Jr.
L.S. or R.C.E. No.: L.S. 5549 EXP 6-30-93
SEAL

COUNTY SURVEYOR'S CERTIFICATE
THIS CORNER RECORD WAS RECEIVED 6/15 1992
AND EXAMINED AND FILED 7/22 1992
BY: Brian J. McDaniel
TITLE: DEPUTY COUNTY SURVEYOR
DOCUMENT No. _____
STATEMENT ON BACK OF SHEET YES NO

BOOK 3, CORNER RECORDS, PAGE 69