

**CORNER RECORD**

COUNTY OF PLACER T. 10 N R. 7 E M. D. M. MERIDIAN CALIFORNIA

CORNER TYPE: GOV'T. CORNER  MEANDER  RANCHO  CONTROL  OTHER  PROPERTY CORNER  
 CORNER IDENTIFICATION - DATE OF VISIT JUNE 22 1992



CORNER - LEFT AS FOUND  FOUND AND TAGGED  REESTABLISHED OBLITERATED CORNER  REBUILT


PHYSICAL DESCRIPTION OF CORNER FOUND: EVIDENCE AND METHOD USED TO IDENTIFY OR REESTABLISH  
FOUND RR SPIKE IN & PER K MAPS 60, AS SHOWN IN SKETCH.

PHYSICAL DESCRIPTION OF MONUMENTS REBUILT OR PERPETUATED  
SET 3/4" CAPPED REBAR, STAMPED L.S. 5109 AT CORNERS OF LOT 9 PER K MAPS 60, AS SHOWN IN SKETCH.

SET NAIL & TAG L.S. 5109 IN CONCRETE AT FENCE CORNER FOR THE WEST CORNER LOT 9.

CALIFORNIA COORDINATE SYSTEM ORDER: FIRST  SECOND  THIRD   
 STATIONS USED: NGS (USC & GS)  STATE  COUNTY  OTHER  STATION \_\_\_\_\_ STATION \_\_\_\_\_  
 ZONE \_\_\_\_\_ ELEVATION \_\_\_\_\_ NORTHINGS (Y) \_\_\_\_\_ EASTINGS (X) \_\_\_\_\_

SKETCH: (Include reference tie or witness points, remarks and topo of area)

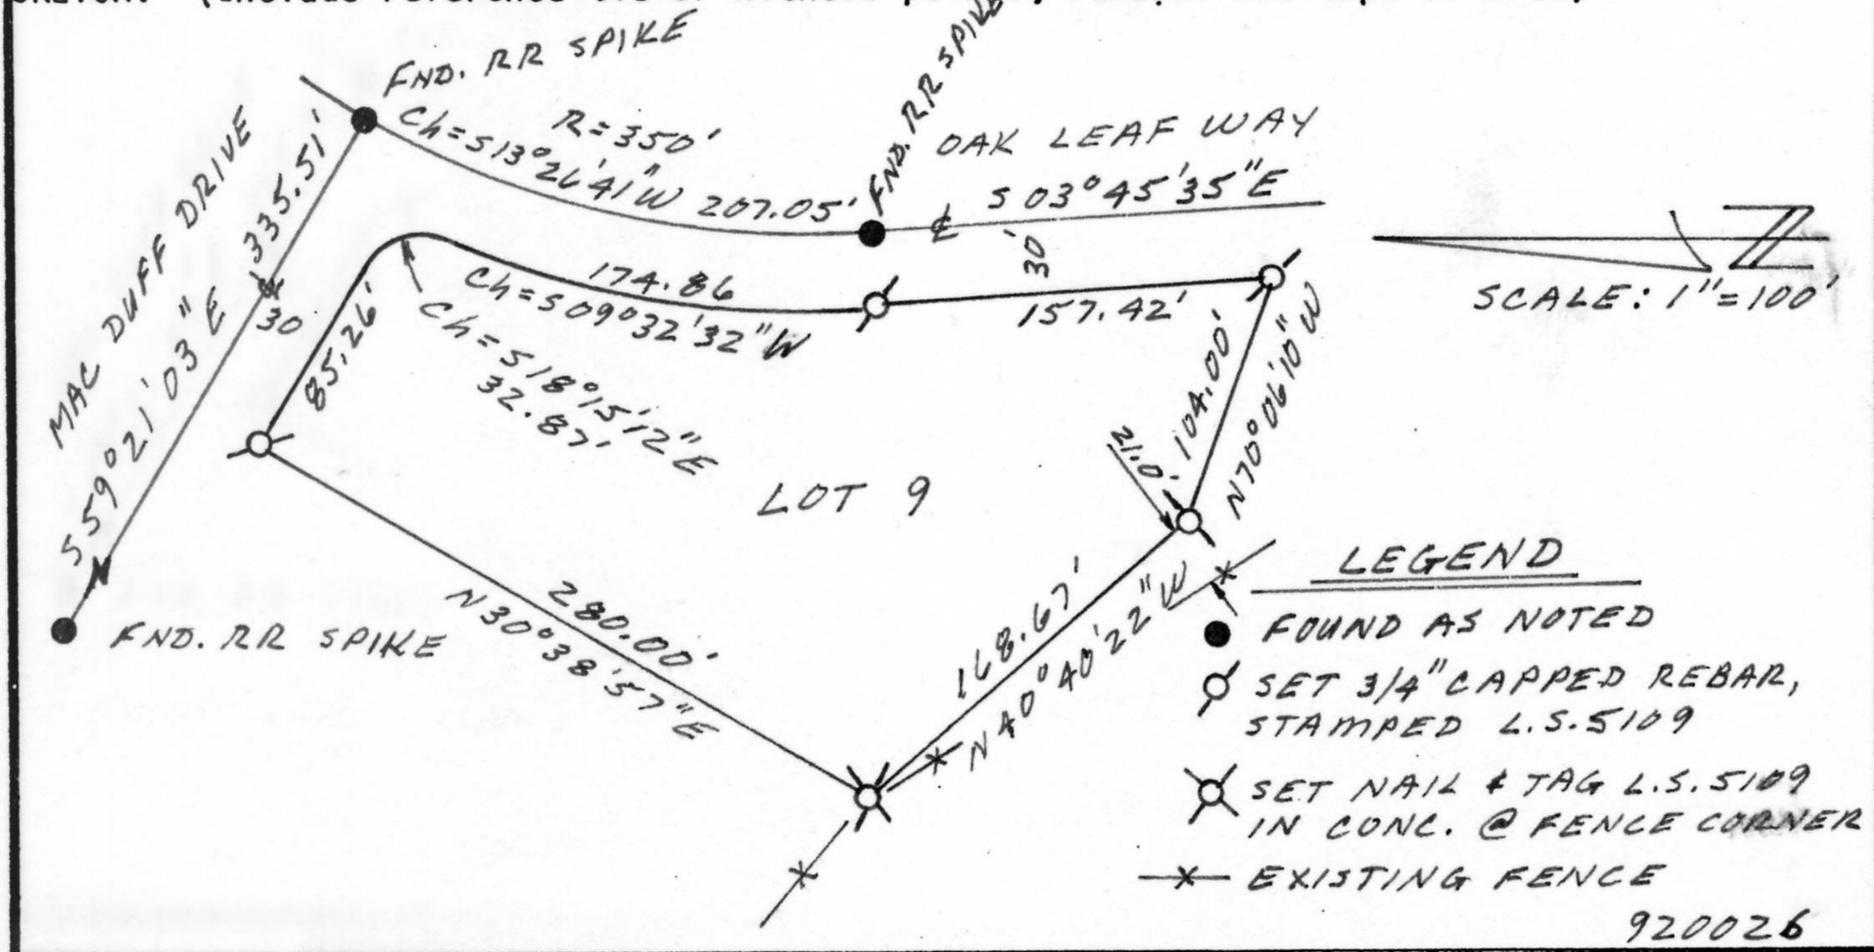


**SURVEYOR'S CERTIFICATE**

THIS CORNER RECORD WAS PREPARED BY ME OR UNDER MY SUPERVISION AND EXAMINED AND FILED  
 DIRECTION IN CONFORMANCE WITH THE LAND SURVEYORS ACT  
 ON JUNE 23 1992

SIGNED: Gerald D. [Signature] No. 5109

L.S. or R.C.E. No.: L.S. 5109

SEAL

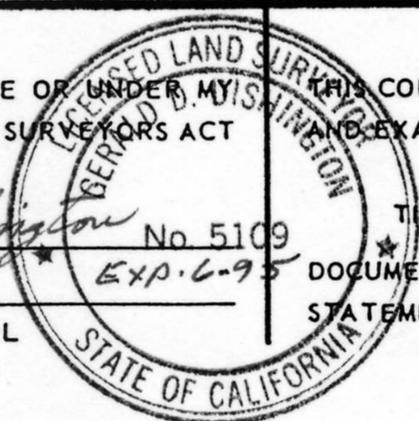

**COUNTY SURVEYOR'S CERTIFICATE**

THIS CORNER RECORD WAS RECEIVED 6/15 1992  
 AND EXAMINED AND FILED 7/22 1992

BY: Bruce L. McDaniel  
 TITLE: DEPUTY COUNTY SURVEYOR

DOCUMENT No. \_\_\_\_\_  
 STATEMENT ON BACK OF SHEET

YES  NO

Book 3, CORNER RECORDS, PAGE 74