


# CORNER RECORD

COUNTY OF PLACER T. 16N. R. 17E. M.D. MERIDIAN CALIFORNIA

CORNER TYPE: GOV'T. CORNER  MEANDER  RANCHO  CONTROL  OTHER

CORNER IDENTIFICATION — DATE OF VISIT \_\_\_\_\_ 19\_\_\_\_

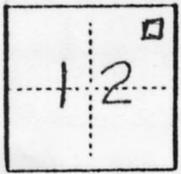

LOT 11, KINGSWOOD ESTATES, UNIT NO. 2  
BOOK I, MAPS, PAGE 41

CORNER — LEFT AS FOUND  FOUND AND TAGGED  REESTABLISHED OBLITERATED CORNER  REBUILT

PHYSICAL DESCRIPTION OF CORNER FOUND, EVIDENCE AND METHOD USED TO IDENTIFY OR REESTABLISH

- ① INDICATES FOUND 3/4 INCH REBAR NO TAG
- ② INDICATES CALCULATION POINT ONLY. (NOTHING FOUND OR SET)

PHYSICAL DESCRIPTION OF MONUMENTS REBUILT OR PERPETUATED


- ③ INDICATES SET 5/8 INCH REBAR W/ CAP (PLASTIC) "R.C.E. 20257"

CALIFORNIA COORDINATE SYSTEM ORDER: FIRST  SECOND  THIRD   
 STATIONS USED: NGS (USC & GS)  STATE  COUNTY  OTHER  STATION \_\_\_\_\_ STATION \_\_\_\_\_  
 ZONE \_\_\_\_\_ ELEVATION \_\_\_\_\_ NORTHINGS (Y) \_\_\_\_\_ EASTINGS (X) \_\_\_\_\_

(Fold)

NOTE: (M) = MEASURED DISTANCE

SKETCH: (Include reference tie or witness points, remarks and topo of area)

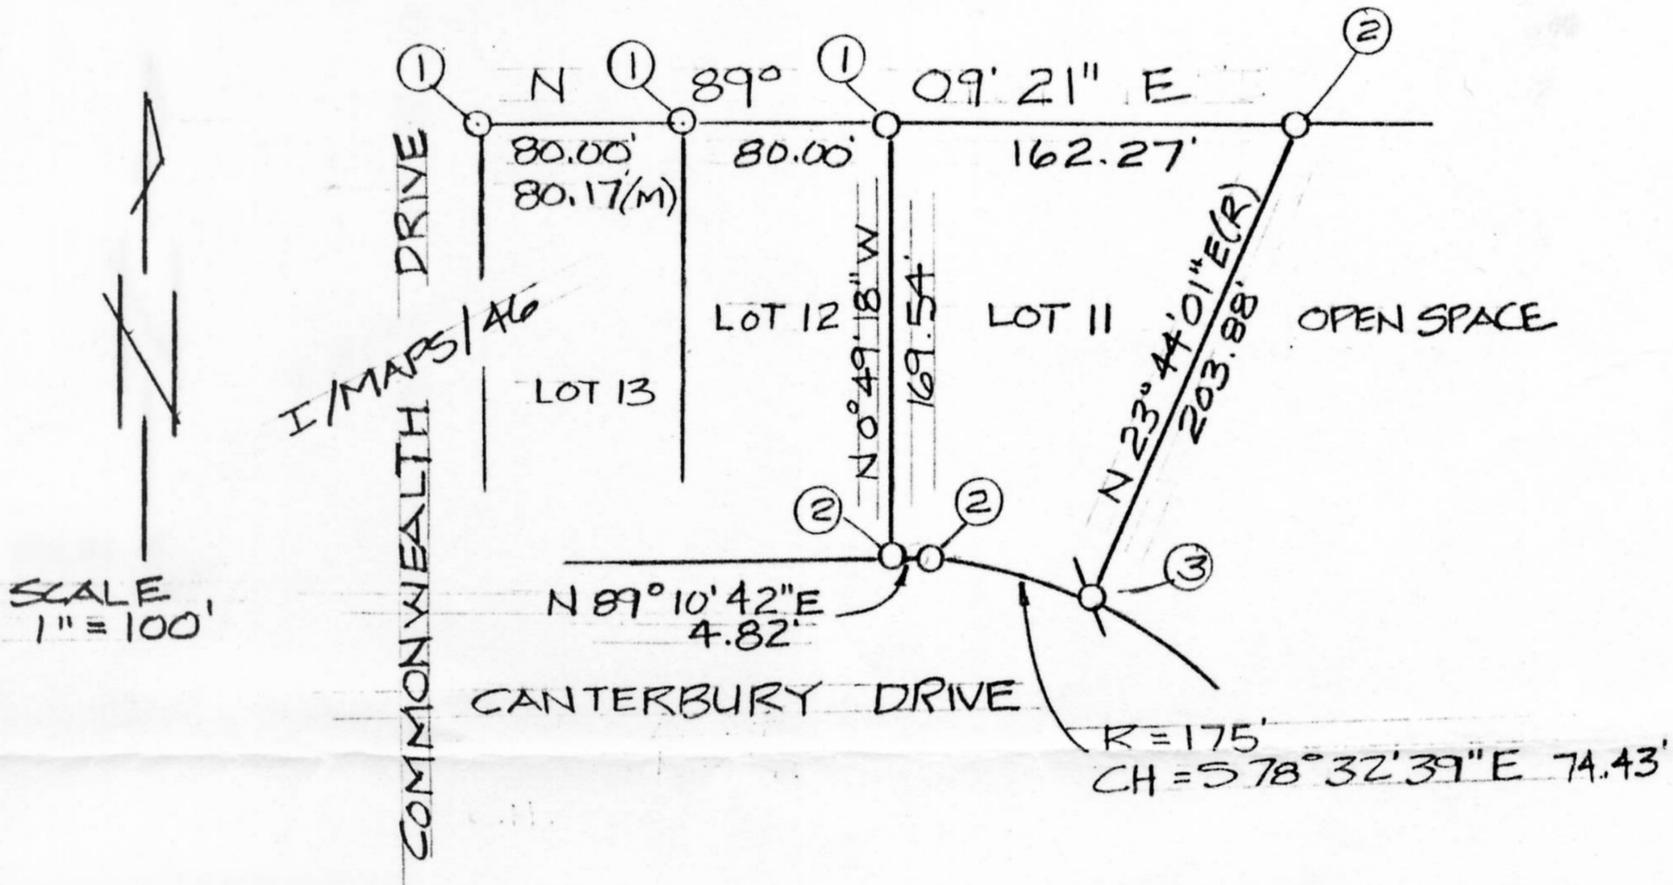


Book 3, CORNER RECORDS, PAGE 79

**SURVEYOR'S CERTIFICATE**

THIS CORNER RECORD WAS PREPARED BY ME OR UNDER MY DIRECTION IN CONFORMANCE WITH THE LAND SURVEYORS ACT ON 3/23 1992

SIGNED: \_\_\_\_\_

L.S. or R.C.E. No. 20257

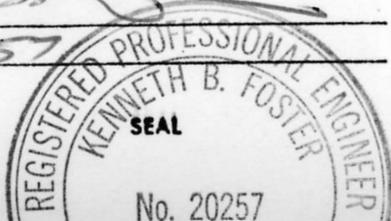

**COUNTY SURVEYOR'S CERTIFICATE**

THE CORNER RECORD WAS RECEIVED 3/26 1992  
 AND EXAMINED AND FILED 9/8 1992  
 BY: Don A. McDaniel  
 TITLE: DEPUTY COUNTY SURVEYOR

DOCUMENT No. \_\_\_\_\_

STATEMENT ON BACK OF SHEET

YES  NO