


**CORNER RECORD**

COUNTY OF PLACER T. 16 N. R. 17 E. M.D. MERIDIAN CALIFORNIA

CORNER TYPE: GOV'T. CORNER  MEANDER  RANCHO  CONTROL  OTHER

CORNER IDENTIFICATION — DATE OF VISIT 19 91

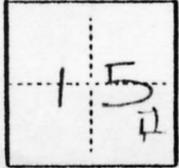

LOT 68, AGATE BAY VISTA  
Book H, MAPS, PAGE 65

CORNER — LEFT AS FOUND  FOUND AND TAGGED  REESTABLISHED OBLITERATED CORNER  REBUILT

PHYSICAL DESCRIPTION OF CORNER FOUND, EVIDENCE AND METHOD USED TO IDENTIFY OR REESTABLISH

- ① INDICATES FOUND 1/2 INCH REBAR NO TAG.
- ② INDICATES FOUND 5/8 INCH REBAR NO TAG.


PHYSICAL DESCRIPTION OF MONUMENTS REBUILT OR PERPETUATED

- ③ INDICATES SET 5/8 INCH REBAR W/CAP(PLASTIC) "RCE 20257".

CALIFORNIA COORDINATE SYSTEM ORDER: FIRST  SECOND  THIRD   
 STATIONS USED: NGS (USC & GS)  STATE  COUNTY  OTHER  STATION \_\_\_\_\_ STATION \_\_\_\_\_  
 ZONE \_\_\_\_\_ ELEVATION \_\_\_\_\_ NORTHINGS (Y) \_\_\_\_\_ EASTINGS (X) \_\_\_\_\_

(Fold)

SKETCH: (Include reference tie or witness points, remarks and topo of area)

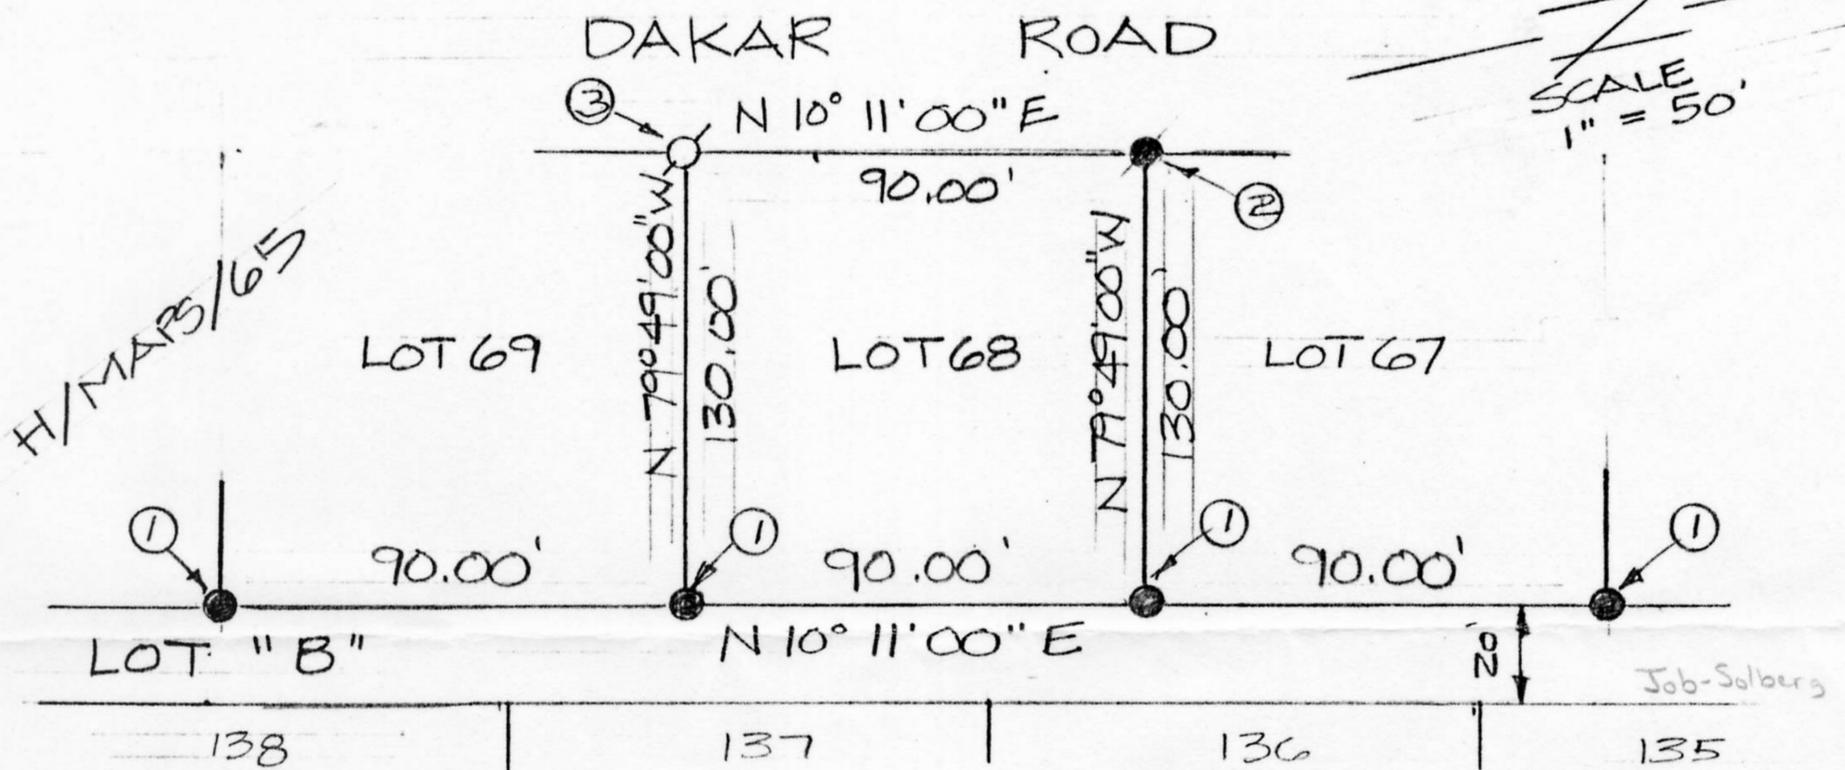


Book 3, CORNER RECORDS, PAGE B1

**SURVEYOR'S CERTIFICATE**

THIS CORNER RECORD WAS PREPARED BY ME OR UNDER MY DIRECTION IN CONFORMANCE WITH THE LAND SURVEYORS ACT ON 3-23 19 92

SIGNED: \_\_\_\_\_

L.S. or R.C.E. No.: 20257

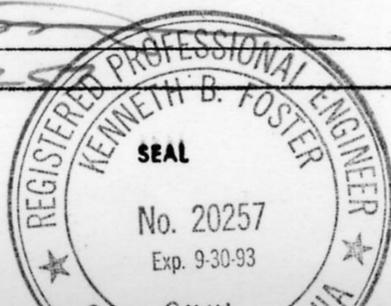

**COUNTY SURVEYOR'S CERTIFICATE**

THE CORNER RECORD WAS RECEIVED 3/26 19 92 AND EXAMINED AND FILED 3/8 19 92

BY: Bruce J. McDaniel  
TITLE: DEPUTY COUNTY SURVEYOR

DOCUMENT No. \_\_\_\_\_

STATEMENT ON BACK OF SHEET

YES  NO