

CORNER RECORD

COUNTY OF PLACER T. 16 N. R. 17 E. M.P. MERIDIAN CALIFORNIA

CORNER TYPE: GOV'T. CORNER MEANDER RANCHO CONTROL OTHER

CORNER IDENTIFICATION — DATE OF VISIT 19 91



LOT 532, DOLLAR POINT, UNIT No. 7
Book I, MAPS, PAGE 41

CORNER — LEFT AS FOUND FOUND AND TAGGED REESTABLISHED OBLITERATED CORNER REBUILT

PHYSICAL DESCRIPTION OF CORNER FOUND, EVIDENCE AND METHOD USED TO IDENTIFY OR REESTABLISH

- ① INDICATES FOUND 1/4 SECTION CORNER PER I/MAPS/41
- ② INDICATES FOUND 1/2 INCH REBAR NO TAG


PHYSICAL DESCRIPTION OF MONUMENTS REBUILT OR PERPETUATED

- ③ INDICATES SET 5/8" REBAR W/ CAP (PLASTIC) "R.C.E. 20257"

CALIFORNIA COORDINATE SYSTEM ORDER: FIRST SECOND THIRD
 STATIONS USED: NGS (USC & GS) STATE COUNTY OTHER STATION _____ STATION _____
 ZONE _____ ELEVATION _____ NORTHINGS (Y) _____ EASTINGS (X) _____

(Fold)

SKETCH: (Include reference tie or witness points, remarks and topo of area)

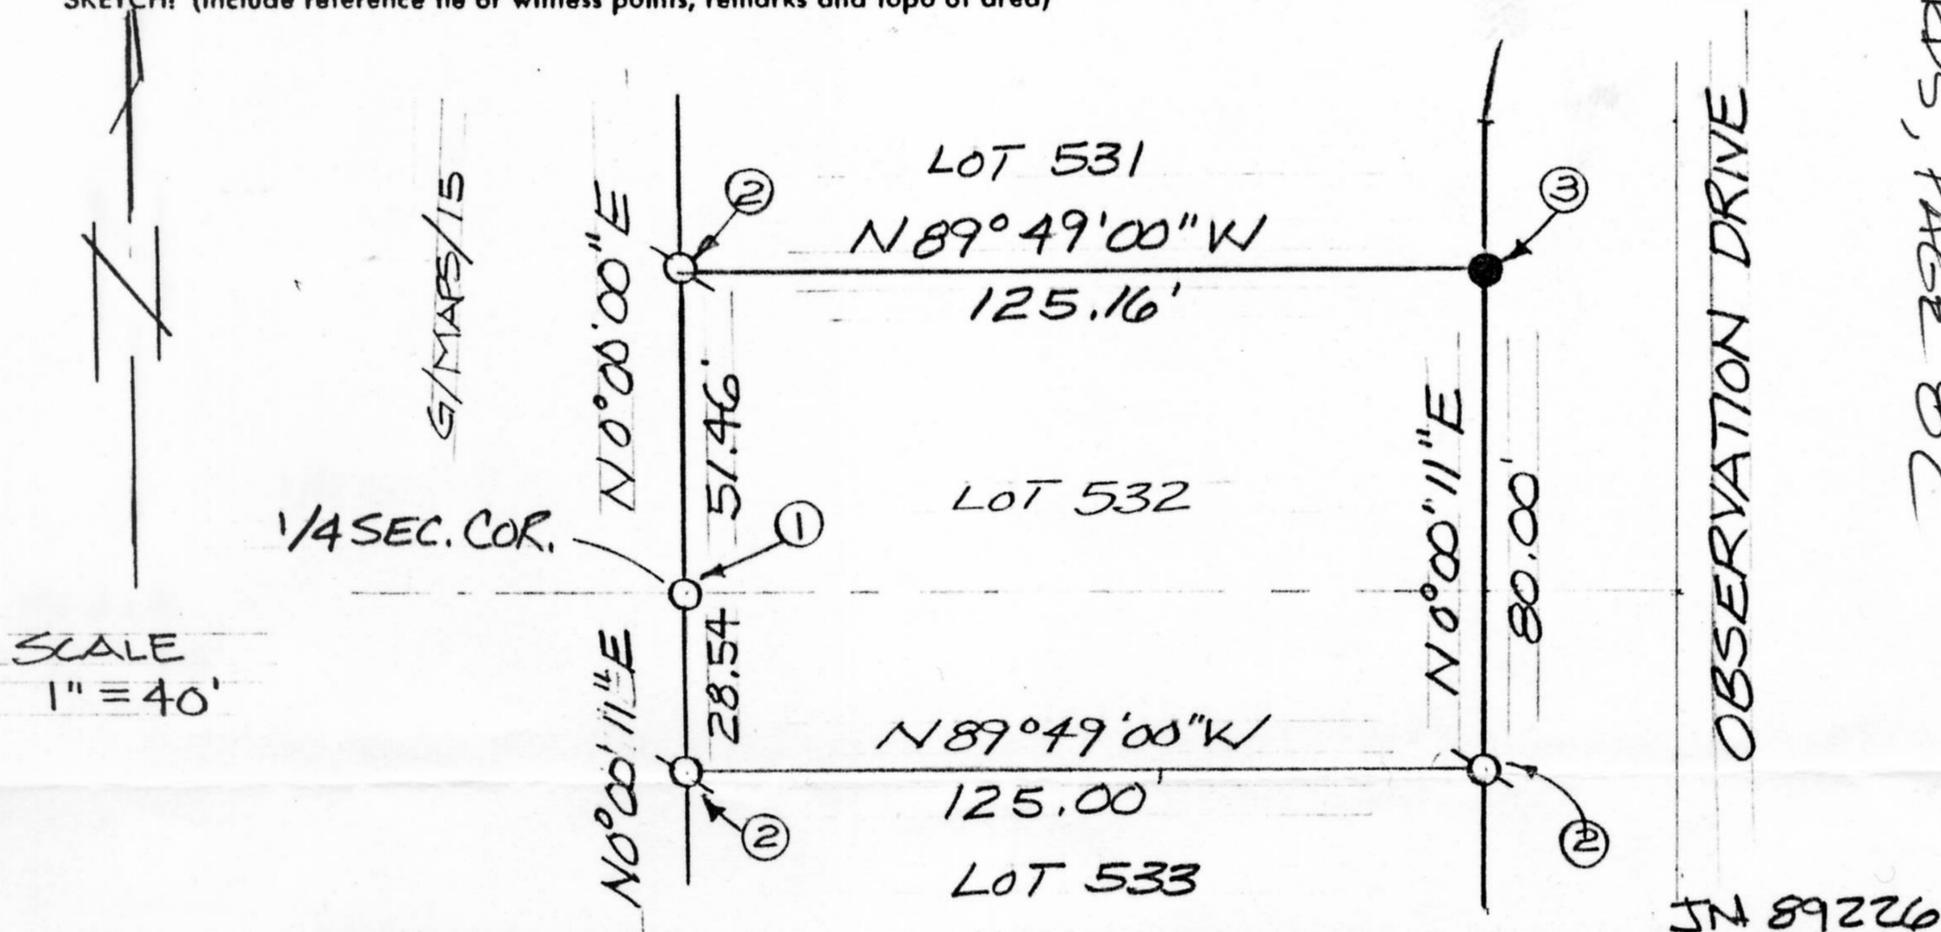


Book 3, Corner Records, Page 82

SURVEYOR'S CERTIFICATE

THIS CORNER RECORD WAS PREPARED BY ME OR UNDER MY DIRECTION IN CONFORMANCE WITH THE LAND SURVEYORS ACT ON 3-23 19 92

SIGNED: _____

L.S. or R.C.E. No. 20257

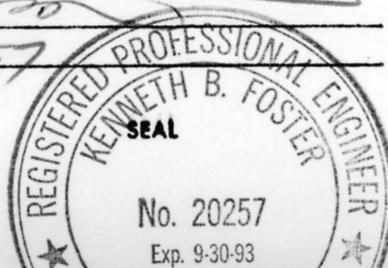

COUNTY SURVEYOR'S CERTIFICATE

THE CORNER RECORD WAS RECEIVED 3/26 19 92 AND EXAMINED AND FILED 9/8 19 92.

BY: Brian L. McDaniel
TITLE: DEPUTY COUNTY SURVEYOR

DOCUMENT No. _____

STATEMENT ON BACK OF SHEET

YES NO