

CORNER RECORD

COUNTY OF PLACER T. 15N R. 16E MD MERIDIAN CALIFORNIA

CORNER TYPE: GOV'T. CORNER MEANDER RANCHO CONTROL OTHER

CORNER IDENTIFICATION - DATE OF VISIT 6-5 1992



REESTABLISH PROPERTY CORNERS ON LOT 23 AND A PORTION OF LOT 24, WARD CREEK SUBD.

BOOK D OF MAPS PG. 87

CORNER - LEFT AS FOUND FOUND AND TAGGED REESTABLISHED OBLITERATED CORNER REBUILT

PHYSICAL DESCRIPTION OF CORNER FOUND: EVIDENCE AND METHOD USED TO IDENTIFY OR REESTABLISH

- FOUND 1/2" REBAR W/PLASTIC CAP STAMPED L.S. 5549
- FOUND 5/8" REBAR W/PLASTIC CAP STAMPED L.S. 4154
- ⊙ FOUND 1/2" GALVONIZED IRON PIPE, NO TAG
- ▲ FOUND 1" SQUARE STEEL DRILL PIN PER BOOK D OF MAPS PG 87
- ◆ FOUND 3/4" GALVONIZED IRON PIPE W/TAG L.S. 4154

PHYSICAL DESCRIPTION OF MONUMENTS REBUILT OR PERPETUATED


- SET 3/4" IRON PIPE W/PLASTIC PLUG LSTAMPED L.S. 5549

CALIFORNIA COORDINATE SYSTEM ORDER: FIRST SECOND THIRD

STATIONS USED: NGS (USC & GS) STATE COUNTY OTHER STATION _____ STATION _____

ZONE _____ ELEVATION _____ NORTHINGS (Y) _____ EASTINGS (X) _____

SKETCH: (Include reference tie or witness points, remarks and topo of area)

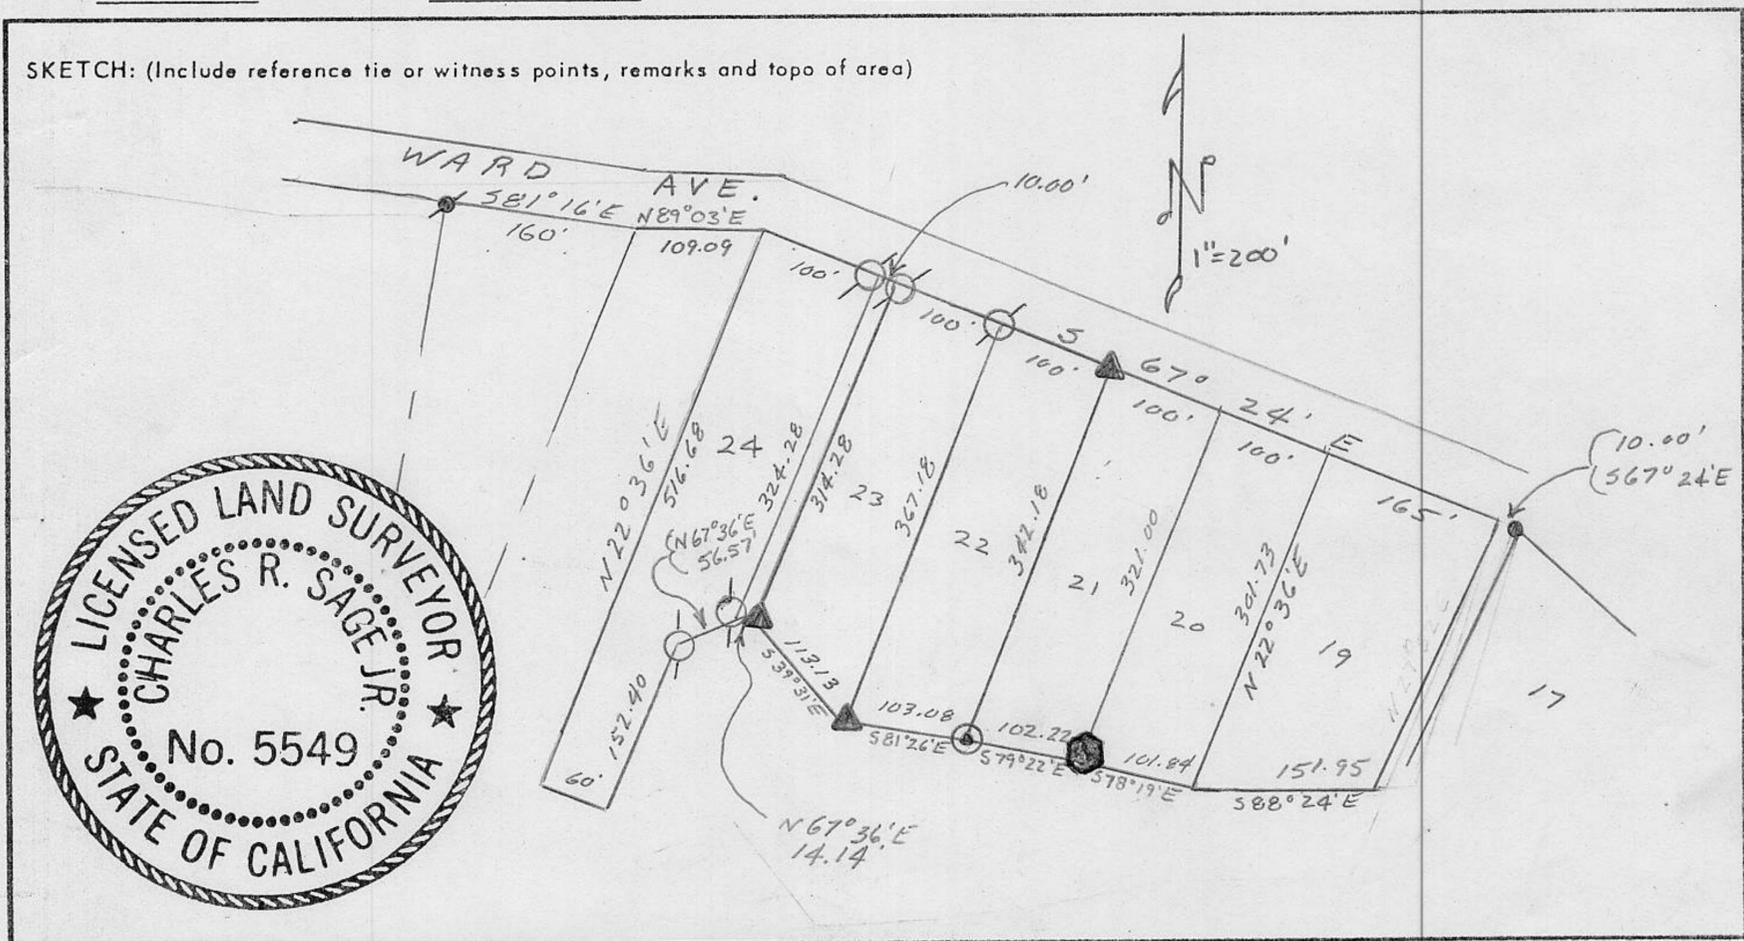

SURVEYOR'S CERTIFICATE - JN: 9289

THIS CORNER RECORD WAS PREPARED BY ME OR UNDER MY DIRECTION IN CONFORMANCE WITH THE LAND SURVEYORS ACT ON 6/9 1992

SIGNED: Charles R. Sage Jr.

L.S. or R.C.E. No.: L.S. 5549 EXP. 6-30-93

SEAL

COUNTY SURVEYOR'S CERTIFICATE

THIS CORNER RECORD WAS RECEIVED 6/15 1992 AND EXAMINED AND FILED 9/8 1992

BY: Brian L. McDaniel

TITLE: DEPUTY COUNTY SURVEYOR

DOCUMENT No. _____

STATEMENT ON BACK OF SHEET

YES NO

Book 3, Corner Records, Page 85