


(For County Use Only)

CORNER RECORD

COUNTY OF PLACER T. 14N R. 9E MDM MERIDIAN CALIFORNIA

CORNER TYPE: GOVT. CORNER MEANDER RANCHO CONTROL OTHER

CORNER IDENTIFICATION — DATE OF VISIT _____ 19____

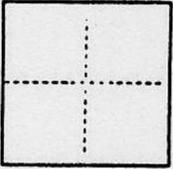

In SECTION 15

LOT 13 & 16 of Sleepy Hollow Acres, Unit One, Book G of Maps, Page 18, PCR

CORNER — LEFT AS FOUND FOUND AND TAGGED REESTABLISHED OBLITERATED CORNER REBUILT

PHYSICAL DESCRIPTION OF CORNER FOUND; EVIDENCE AND METHOD USED TO IDENTIFY OR REESTABLISH

SEE MAP ATTACHED

PHYSICAL DESCRIPTION OF MONUMENTS REBUILT OR PERPETUATED

SEE MAP ATTACHED

CALIFORNIA COORDINATE SYSTEM ORDER: FIRST SECOND THIRD
STATIONS USED: NGS (USC & GS) STATE COUNTY OTHER STATION _____ STATION _____
ZONE _____ ELEVATION _____ NORTHINGS (Y) _____ EASTINGS (X) _____

(Fold)

SKETCH: (Include reference tie or witness points, remarks and topo of area)



SURVEYOR'S CERTIFICATE

THIS CORNER RECORD WAS PREPARED BY ME OR UNDER MY DIRECTION IN CONFORMANCE WITH THE LAND SURVEYORS ACT ON JULY 15, 1992

SIGNED: Emerson Smith

L.S. of R.C.E. No.: 3062

SEAL

COUNTY SURVEYOR'S CERTIFICATE

THE CORNER RECORD WAS RECEIVED _____ 19____ AND EXAMINED AND FILED 9/8 1992


BY: Bruce J. McDaniel
TITLE: DEPUTY COUNTY SURVEYOR

DOCUMENT No. _____

STATEMENT ON BACK OF SHEET

YES NO

Book 3, COVER RECORDS, PAGE 88 (1 of 2)

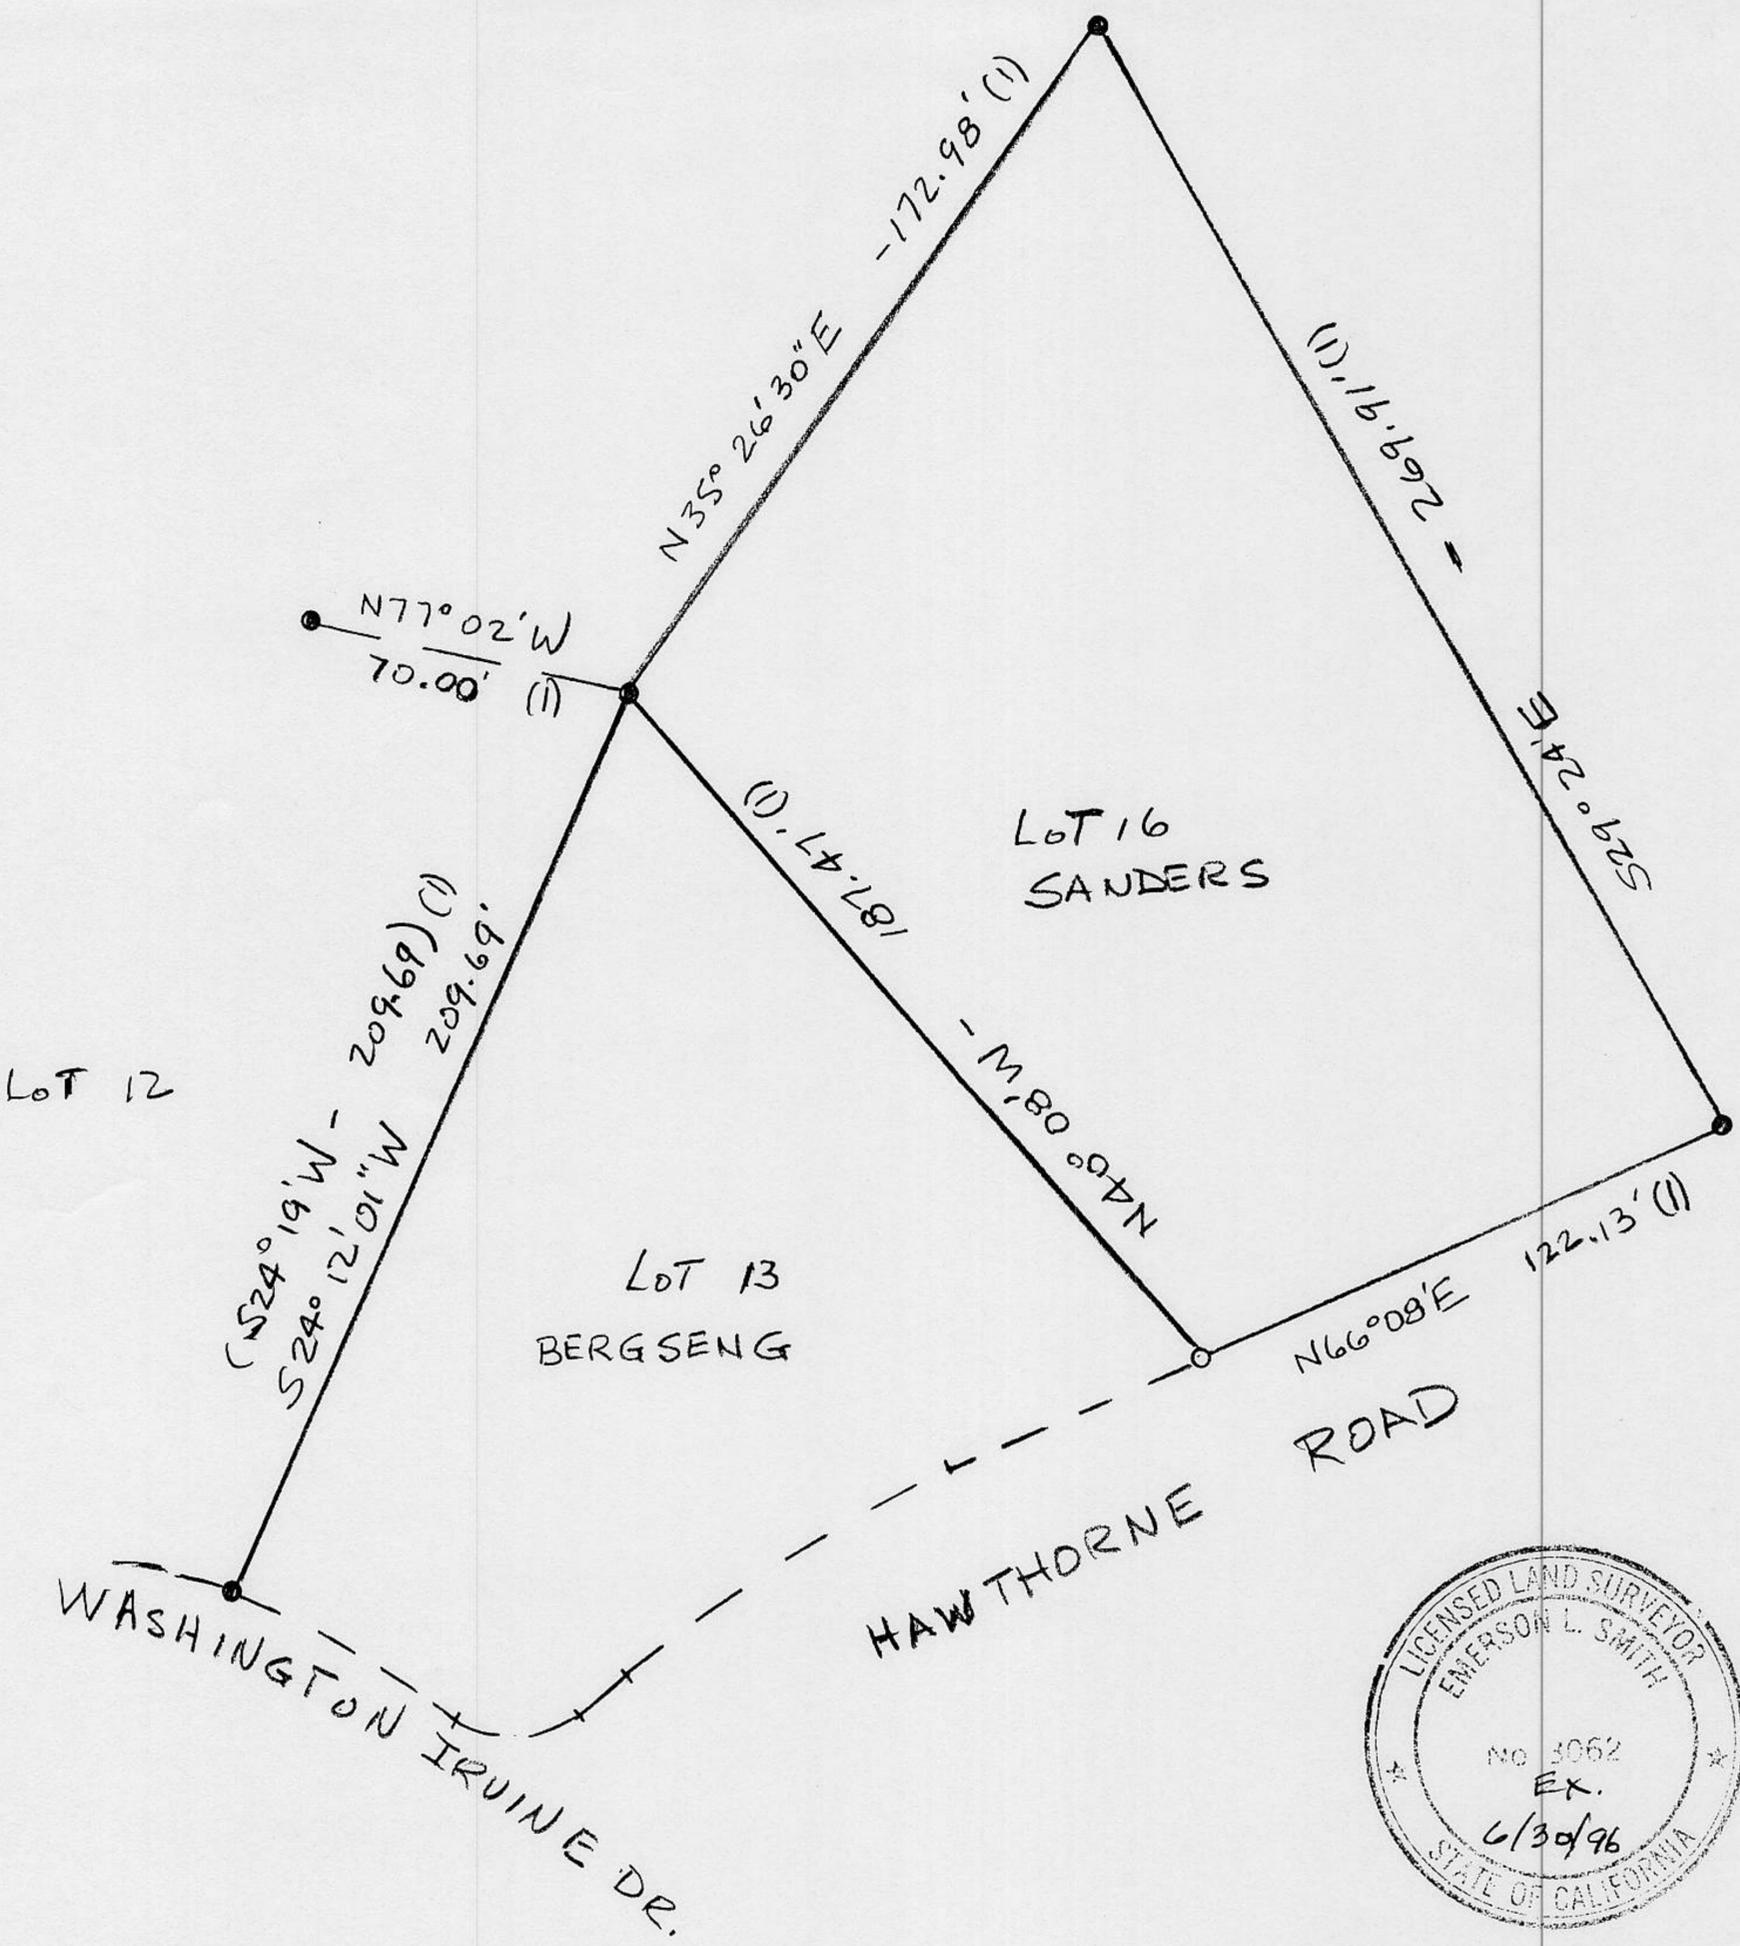

MAP SHOWING LOTS 13 & 16 OF SLEEPY HOLLOW ACRES UNIT ONE, BOOK G OF MAPS, PAGE 18, P.C.R. PREPARED FOR RICK BERGSENG.

SCALE: 1" = 50'

JULY 1992

EMERSON L. SMITH
LS 3062

- = FOUND REBAR
- = SET 3/4" REBAR WITH PLASTIC CAP MARKED LS 3062.

