

(For County Use Only)

CORNER RECORD

COUNTY OF PLACER T. 17 N. R. 14 E. MOUNT DIABLO MERIDIAN CALIFORNIA

CORNER TYPE: GOV'T. CORNER MEANDER RANCHO CONTROL OTHER
CORNER IDENTIFICATION — DATE OF VISIT JUNE 27 1992



CORNER — LEFT AS FOUND FOUND AND TAGGED REESTABLISHED OBLITERATED CORNER REBUILT

PHYSICAL DESCRIPTION OF CORNER FOUND; EVIDENCE AND METHOD USED TO IDENTIFY OR REESTABLISH


- Found railroad spike at centerline of road per J-Maps-67
- Found 5/8" rebar no tag per J-Maps-67

PHYSICAL DESCRIPTION OF MONUMENTS REBUILT OR PERPETUATED

- Set 3/4" rebar w/ tag "LS 5583"

CALIFORNIA COORDINATE SYSTEM ORDER: FIRST SECOND THIRD
 STATIONS USED: NGS (USC & GS) STATE COUNTY OTHER STATION NA STATION NA
 ZONE NA ELEVATION NA NORTHINGS (Y) NA EASTINGS (X) NA

(Fold)

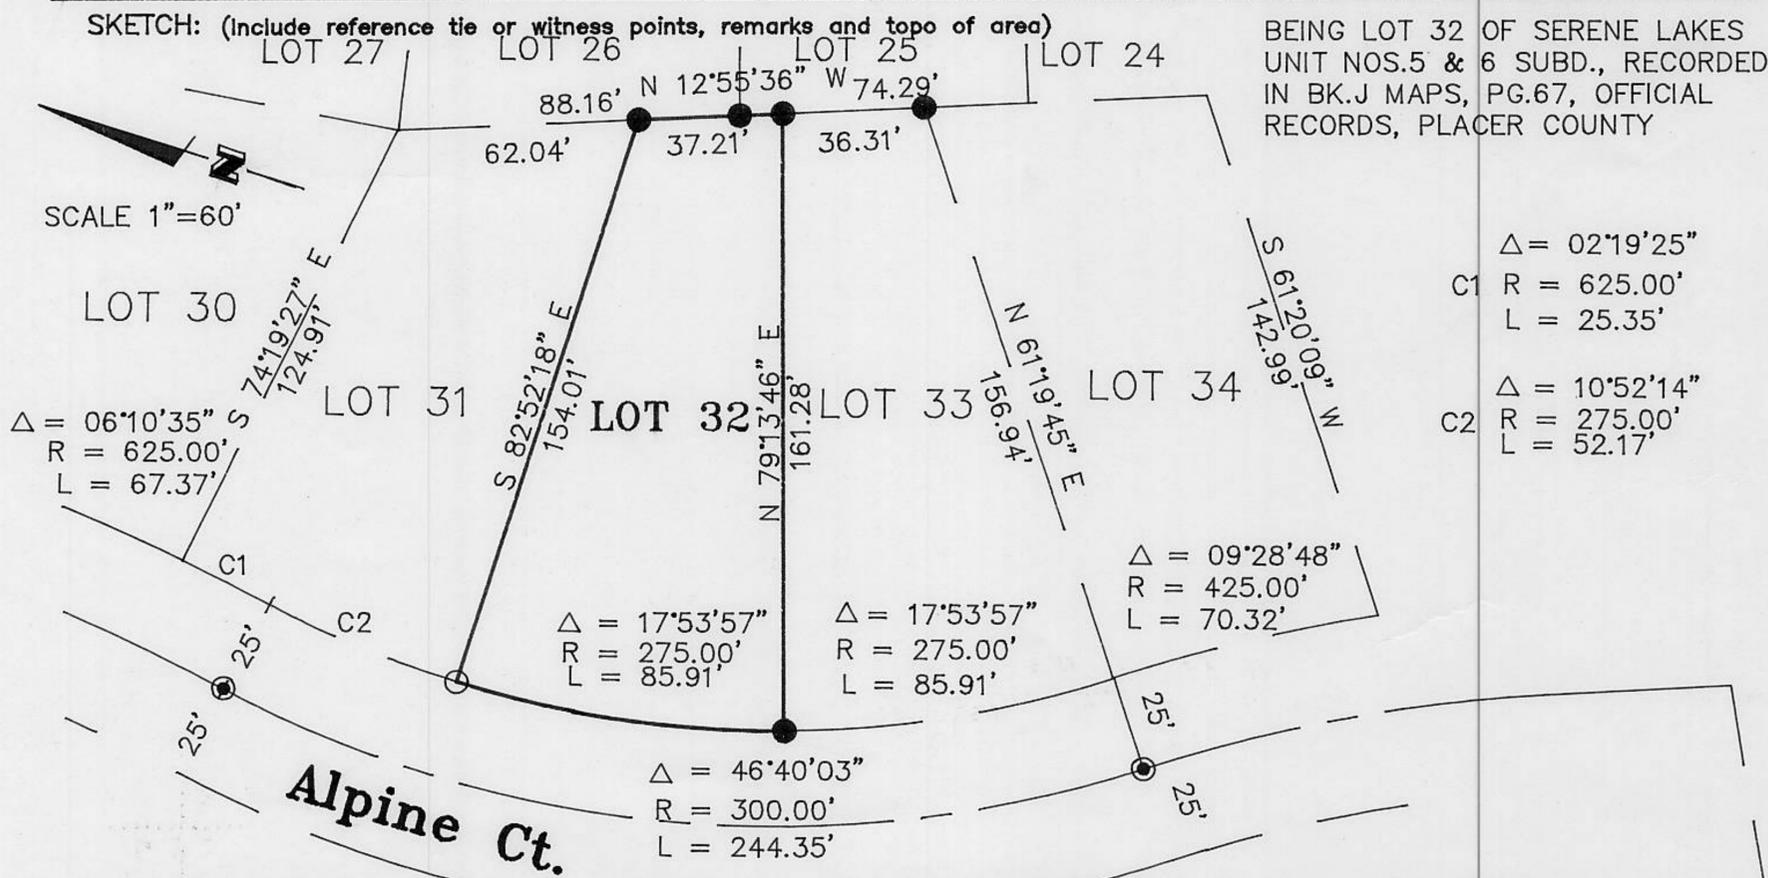

SURVEYOR'S CERTIFICATE
 THIS CORNER RECORD WAS PREPARED BY ME OR UNDER MY DIRECTION IN CONFORMANCE WITH THE LAND SURVEYORS ACT ON JULY 23 1992
 SIGNED: Michael J. Miller
 L.S. or R.C.E. No.: L.S. 5583

COUNTY SURVEYOR'S CERTIFICATE
 THE CORNER RECORD WAS RECEIVED 7/30 1992
 AND EXAMINED AND FILED 9/8 1992
 BY: Bruce L. McDaniel
 TITLE: DEPUTY COUNTY SURVEYOR
 DOCUMENT No. _____
 STATEMENT ON BACK OF SHEET YES NO

Book 3, CORNER RECORDS, PAGE 90 TAMARACK