


**CORNER RECORD**

COUNTY OF PLACER T. 16 N R. 17E MD MERIDIAN CALIFORNIA

CORNER TYPE: GOV'T. CORNER  MEANDER  RANCHO  CONTROL  OTHER

CORNER IDENTIFICATION - DATE OF VISIT 8-12 1992

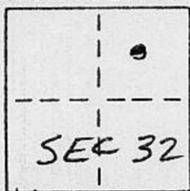

REESTABLISH PROPERTY CORNERS LOT 17 HIGHLANDS UNIT # 1

BOOK E OF MAPS, PAGE 92

CORNER - LEFT AS FOUND  FOUND AND TAGGED  REESTABLISHED OBLITERATED CORNER  REBUILT

PHYSICAL DESCRIPTION OF CORNER FOUND: EVIDENCE AND METHOD USED TO IDENTIFY OR REESTABLISH

● FOUND 1/2" REBAR, NO TAG

PHYSICAL DESCRIPTION OF MONUMENTS REBUILT OR PERPETUATED

○ SET 3/4" IRON PIPE W/ PLASTIC PLUG STAMPED L.S. 5549.


○ CORNER FALLS IN POWERPOLE.

CALIFORNIA COORDINATE SYSTEM ORDER: FIRST  SECOND  THIRD

STATIONS USED: NGS (USC & GS)  STATE  COUNTY  OTHER  STATION \_\_\_\_\_ STATION \_\_\_\_\_

ZONE \_\_\_\_\_ ELEVATION \_\_\_\_\_ NORTHINGS (Y) \_\_\_\_\_ EASTINGS (X) \_\_\_\_\_

SKETCH: (Include reference tie or witness points, remarks and topo of area)

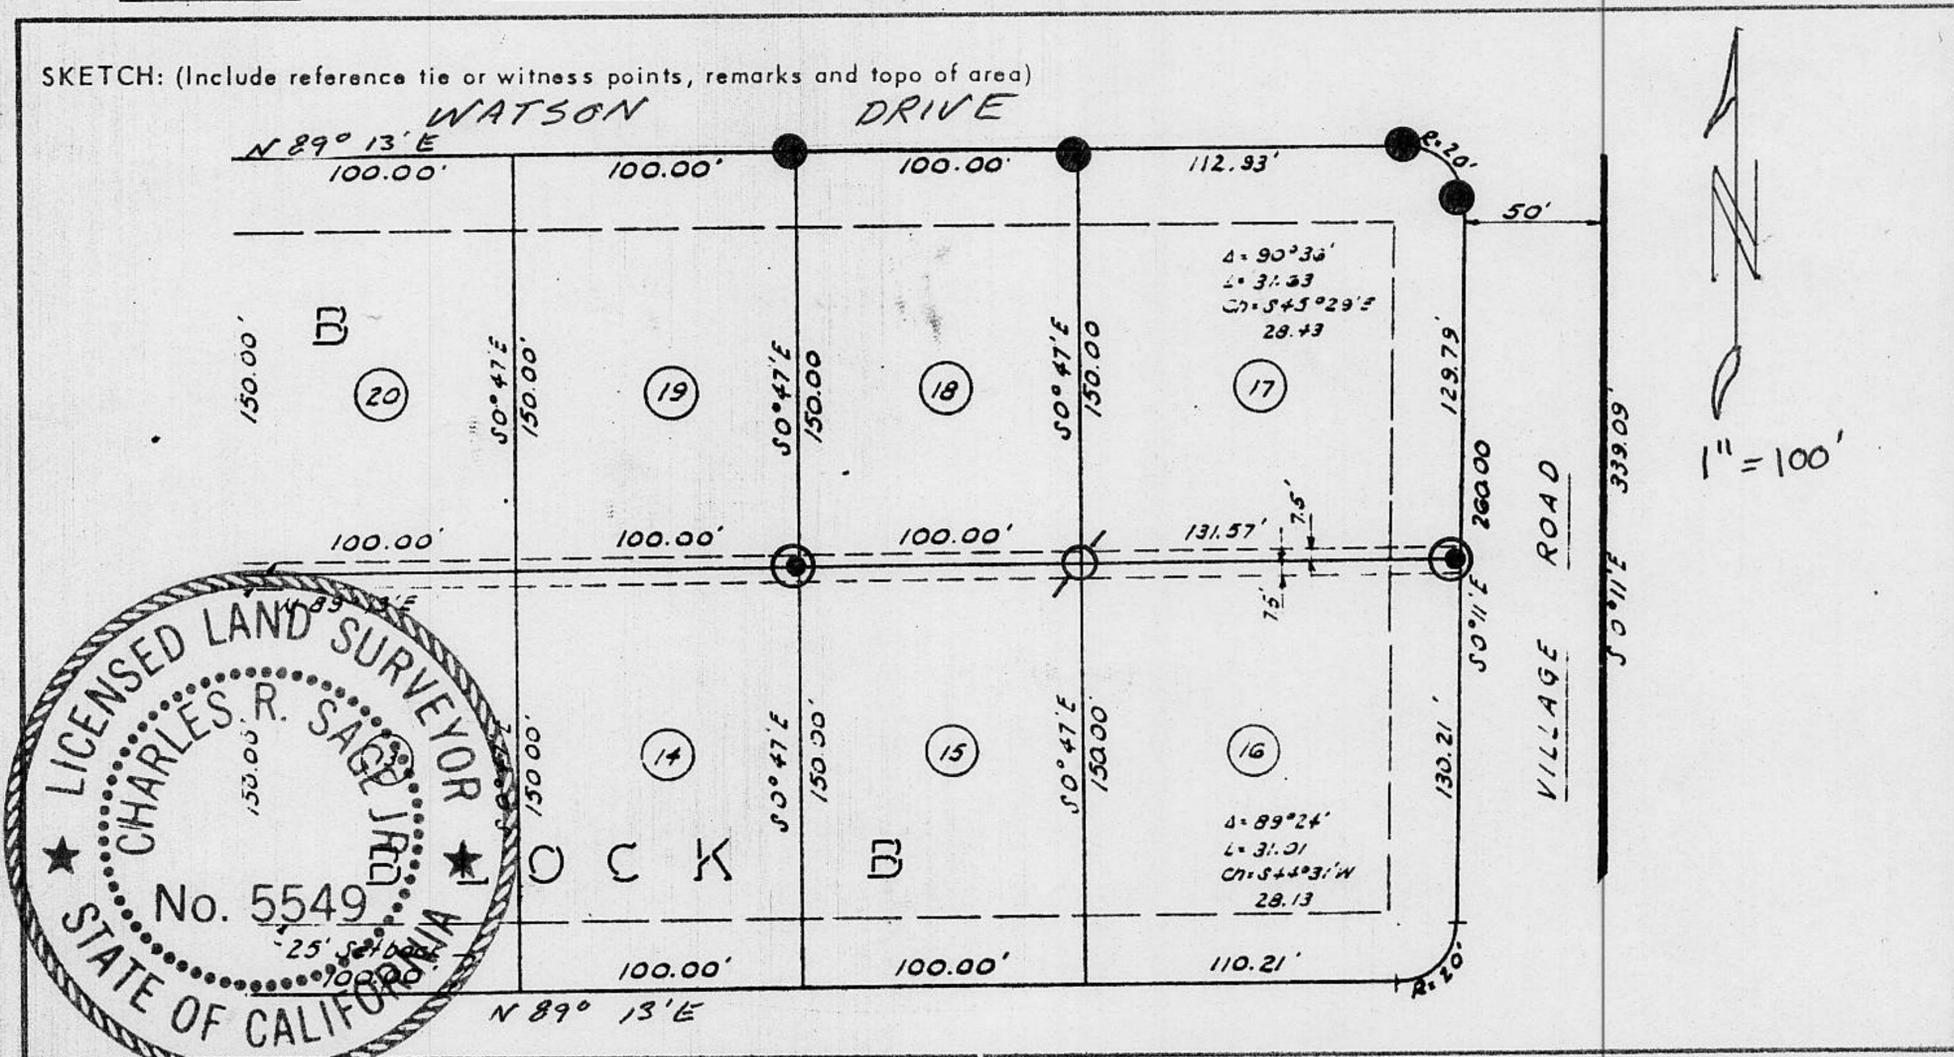

SURVEYOR'S CERTIFICATE JN: 92148

THIS CORNER RECORD WAS PREPARED BY ME OR UNDER MY DIRECTION IN CONFORMANCE WITH THE LAND SURVEYORS ACT ON 8/13 1992

SIGNED: Charles R. Sage Jr.

L.S. or R.C.E. No.: L.S. 5549 EXP. 6-30-93

SEAL

COUNTY SURVEYOR'S CERTIFICATE

THIS CORNER RECORD WAS RECEIVED 2/8 1993 AND EXAMINED AND FILED 2/24 1993

BY: John Ruggers TITLE: DEPUTY COUNTY RECORDS

DOCUMENT No. \_\_\_\_\_ STATEMENT ON BACK OF SHEET

YES  NO

BOOK 3 CORNER RECORDS PAGE 144