

(For County Use Only)

CORNER RECORD

COUNTY OF PLACER T. 14 N R. 9 E M.D.M. MERIDIAN CALIFORNIA

CORNER TYPE: GOV'T. CORNER MEANDER RANCHO CONTROL OTHER

CORNER IDENTIFICATION — DATE OF VISIT FEBRUARY 5 1993



CORNER COMMON TO LOTS 10 & 11 ON GUNSIGHT ROAD IN SLEEPY HOLLOW ESTATES — TRACT No. 484 FILED IN BOOK M OF MAPS. AT PAGE 59, PLACER CO. RECORDS

CORNER — LEFT AS FOUND FOUND AND TAGGED REESTABLISHED OBLITERATED CORNER REBUILT

PHYSICAL DESCRIPTION OF CORNER FOUND; EVIDENCE AND METHOD USED TO IDENTIFY OR REESTABLISH

NO MONUMENT FOUND — EVIDENCE OF OBLITERATION BY CONSTRUCTION ACTIVITY WITH IN PAST FEW YEARS

REESTABLISHED BASED ON FOUND MONUMENTS PER M/MAPS/59 (See sketch)


PHYSICAL DESCRIPTION OF MONUMENTS REBUILT OR PERPETUATED

SET 3/4" REBAR WITH COPPER SLEEVE STAMPED "L.S. 6137" IN SMALL ROCK MOUND

CALIFORNIA COORDINATE SYSTEM ORDER: FIRST SECOND THIRD
STATIONS USED: NGS (USC & GS) STATE COUNTY OTHER STATION _____ STATION _____
ZONE _____ ELEVATION _____ NORTHINGS (Y) _____ EASTINGS (X) _____

(Fold)

SKETCH: (Include reference tie or witness points, remarks and topo of area)

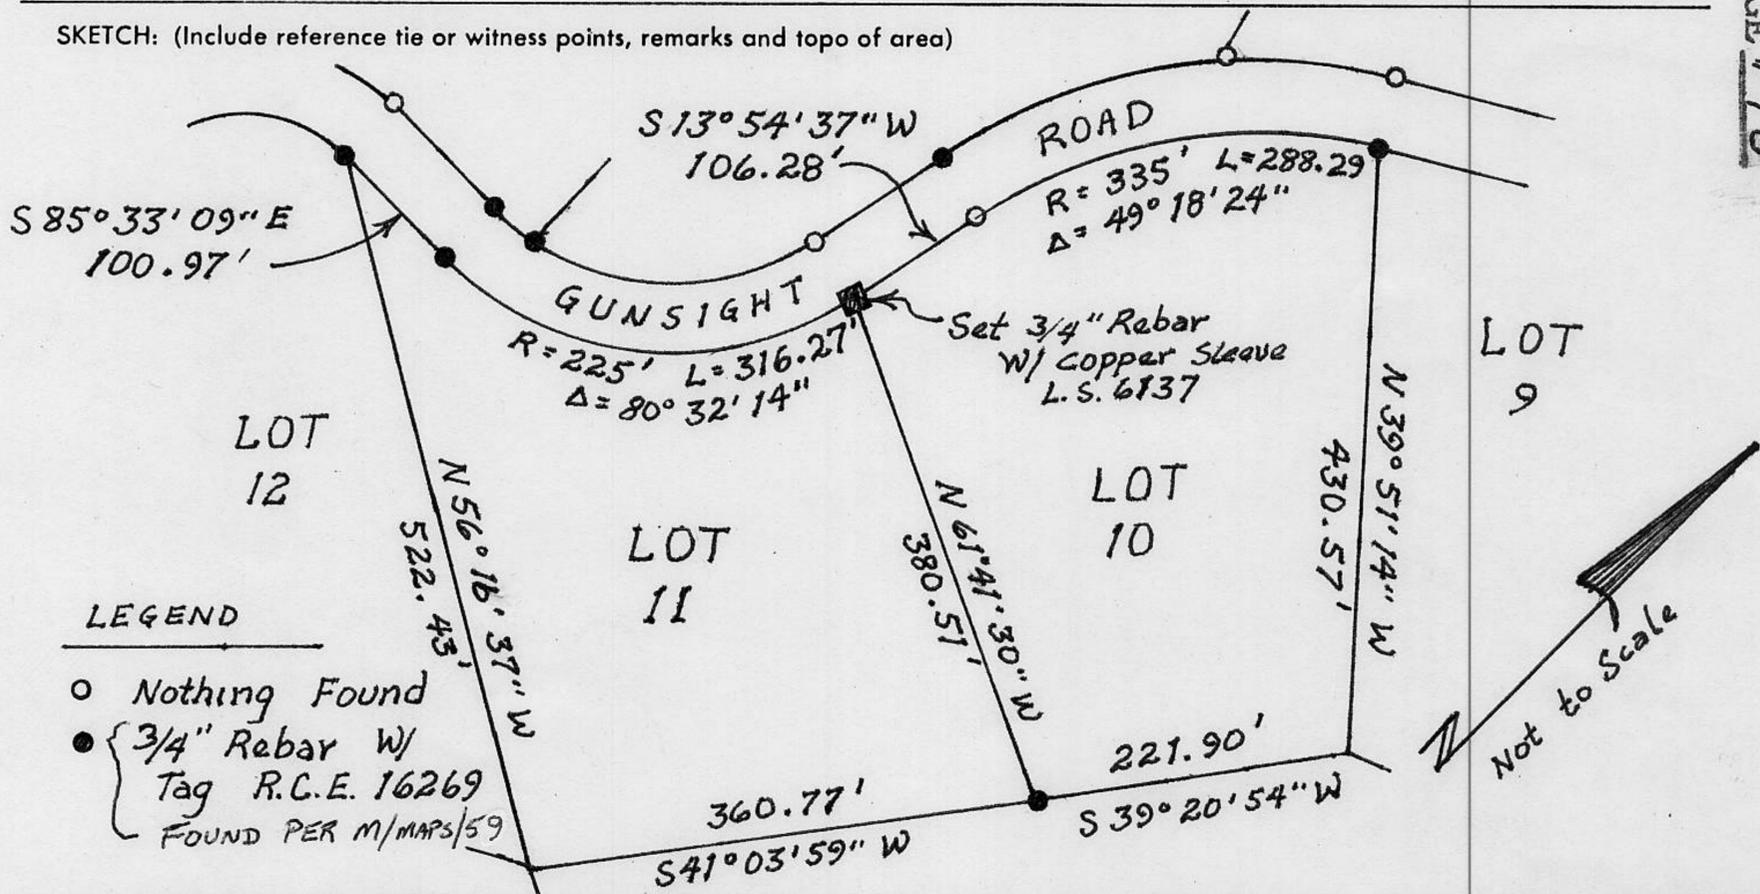

SURVEYOR'S CERTIFICATE

THIS CORNER RECORD WAS PREPARED BY ME OR UNDER MY DIRECTION IN CONFORMANCE WITH THE LAND SURVEYORS ACT ON FEBRUARY 25 1993

SIGNED: Theodore J. Back

L.S. or R.C.E. No.: L.S. 6137



COUNTY SURVEYOR'S CERTIFICATE

THE CORNER RECORD WAS RECEIVED 2/26 1993 AND EXAMINED AND FILED 3/2 1993

BY: John R. Kuehn
TITLE: DEPUTY COUNTY SURVEYOR

DOCUMENT No. _____

STATEMENT ON BACK OF SHEET

YES NO

BOOK 3 CORNER RECORDS PAGE 146