


CORNER RECORD

COUNTY OF PLACER T. 16 N R. 17 E M.D. MERIDIAN CALIFORNIA
 CORNER TYPE: GOV'T. CORNER MEANDER RANCHO CONTROL OTHER
 CORNER IDENTIFICATION - DATE OF VISIT _____ 19____

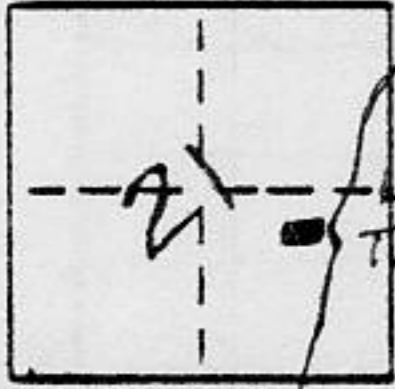

LOT 37 RIDGEWOOD TRACT
per BOOK D OF MAPS PAGE 62

CORNER - LEFT AS FOUND FOUND AND TAGGED REESTABLISHED OBLITERATED CORNER REBUILT

PHYSICAL DESCRIPTION OF CORNER FOUND: EVIDENCE AND METHOD USED TO IDENTIFY OR REESTABLISH _____

- = FOUND ORIGINAL REDWOOD 2"x2" per M.B. D/62 REPLACED WITH 5/8" rd. L.S. 6230
- = FOUND 3/8" REBAR NO TAG NO REF.
- = FOUND 5/8" REBAR L.S. 3422


PHYSICAL DESCRIPTION OF MONUMENTS REBUILT OR PERPETUATED _____

- = SET 5/8" REBAR L.S. 6230

CALIFORNIA COORDINATE SYSTEM ORDER: FIRST SECOND THIRD N/A

STATIONS USED: NGS (USC & GS) STATE COUNTY OTHER STATION _____ STATION _____

ZONE _____ ELEVATION _____ NORTHINGS (Y) _____ EASTINGS (X) _____

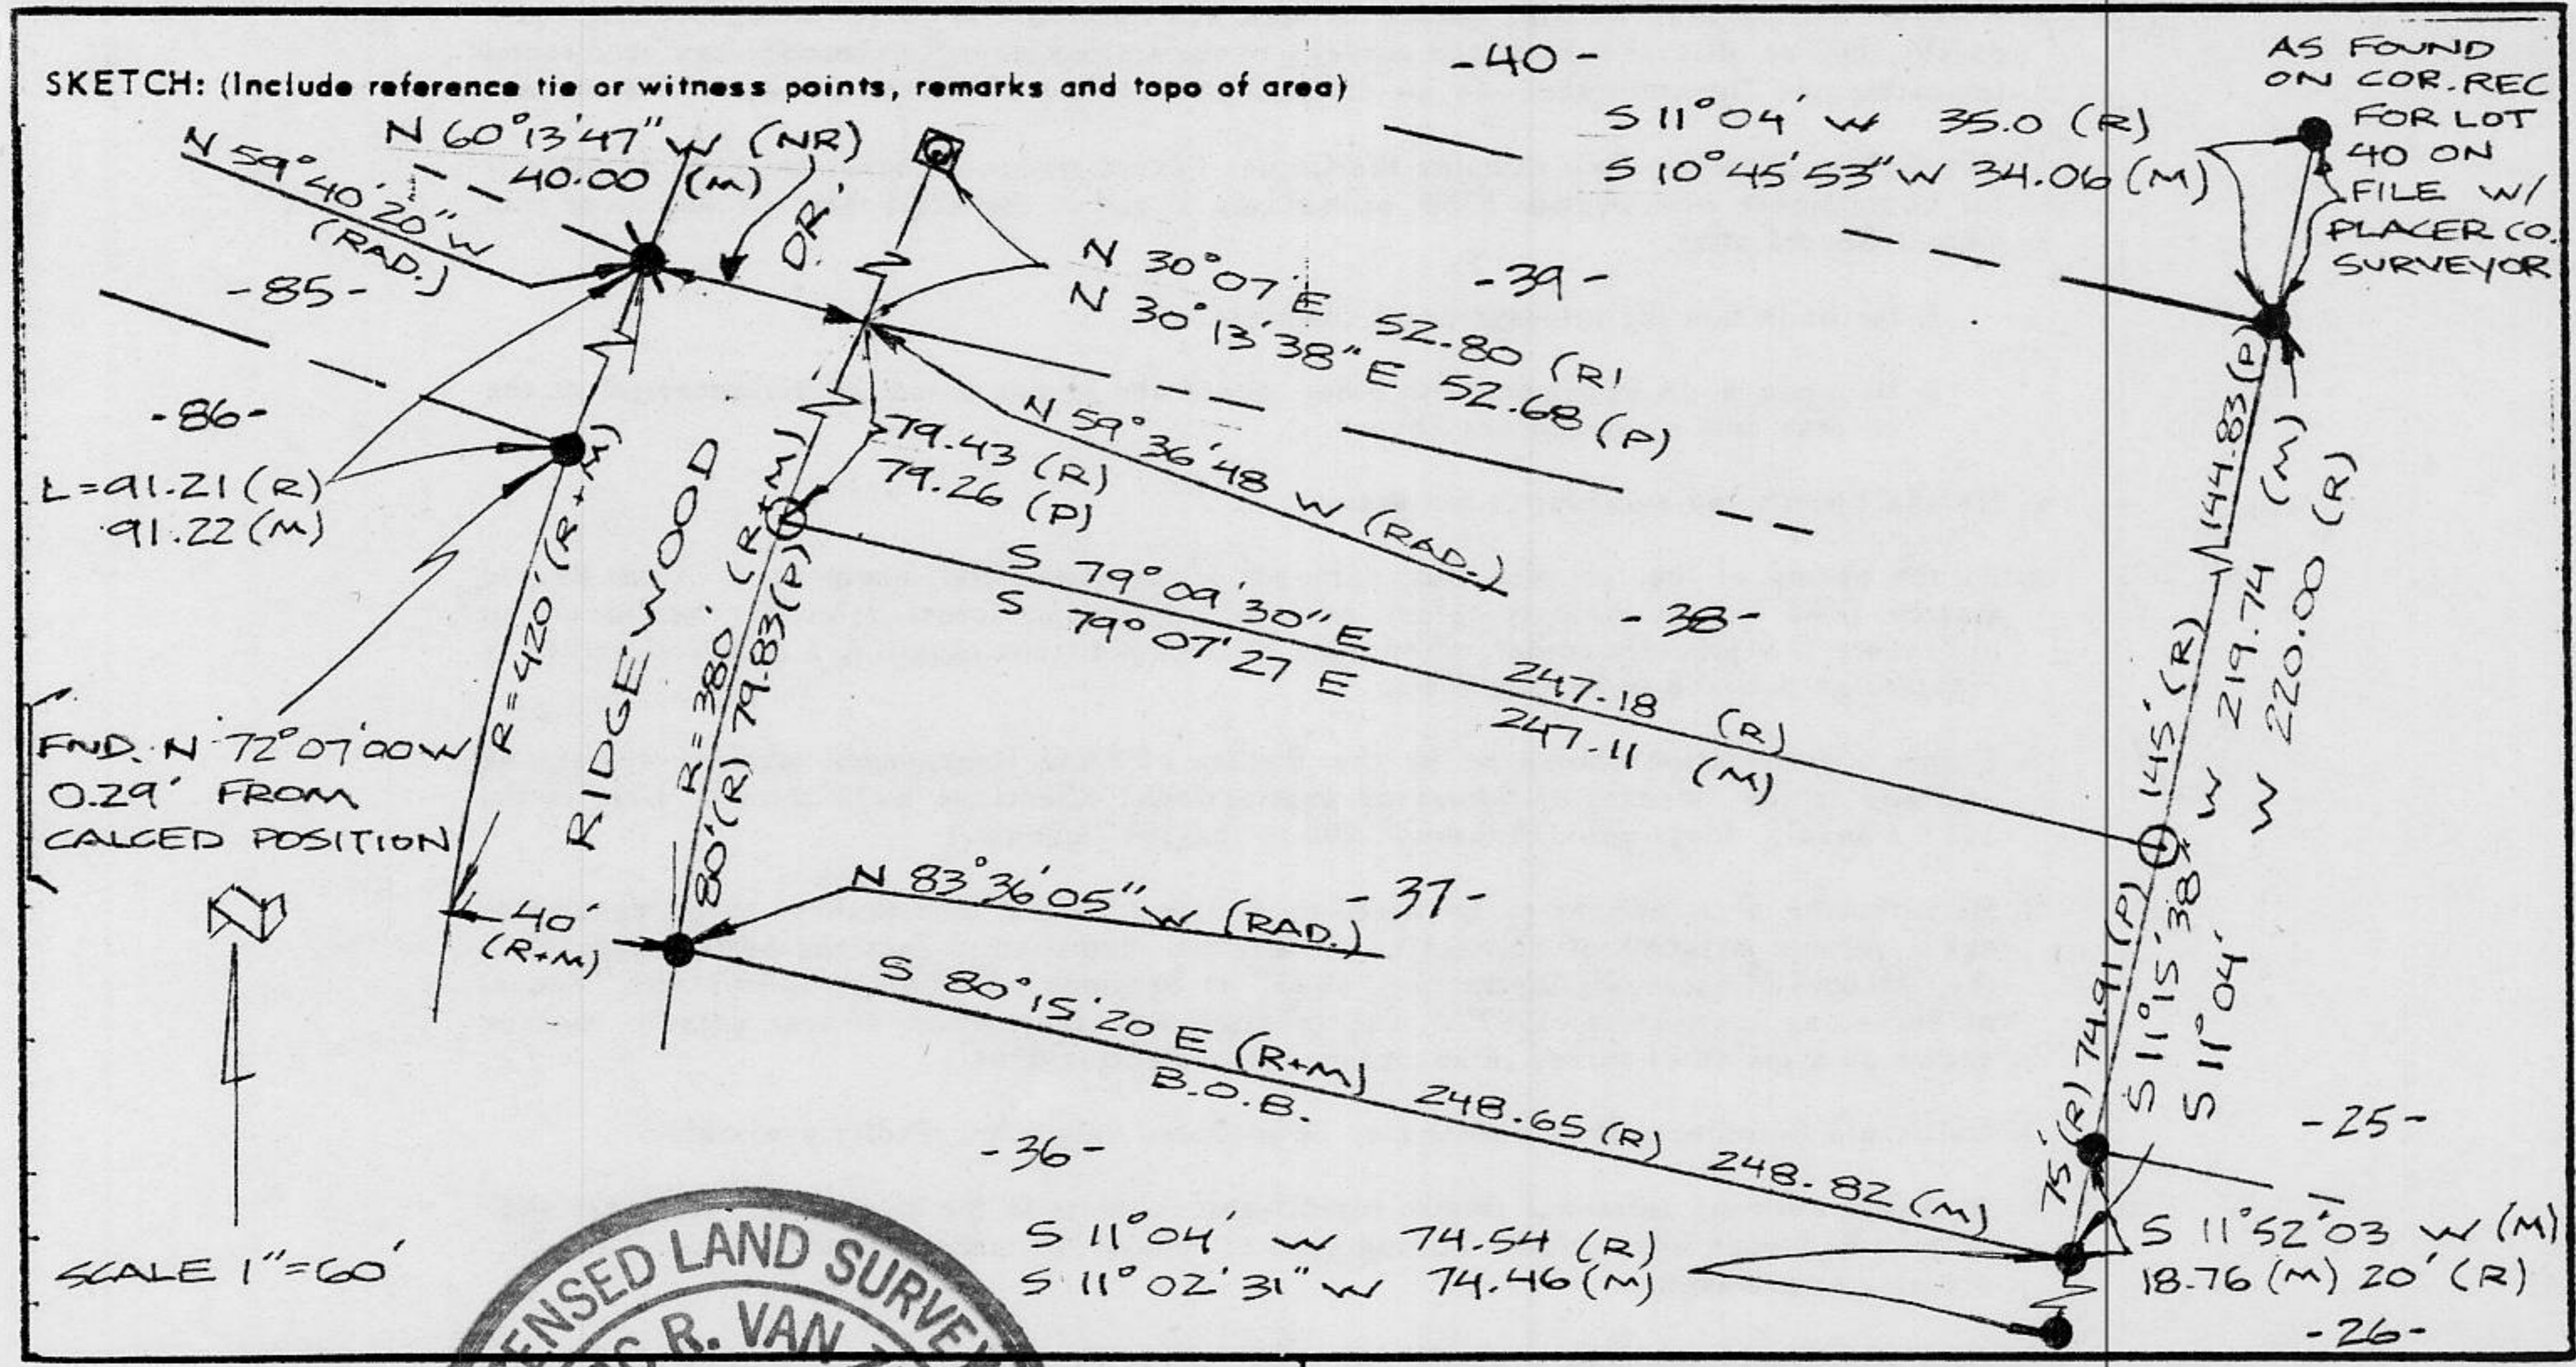

SURVEYOR'S CERTIFICATE
 THIS CORNER RECORD WAS PREPARED BY ME OR UNDER MY DIRECTION IN CONFORMANCE WITH THE LAND SURVEYORS ACT ON Jan 91
 No. 6230
 Exp. 31 Mar 94
 SIGNED: _____
 L.S. or R.C.E. No.: _____
 SEAL

COUNTY SURVEYOR'S CERTIFICATE
 THIS CORNER RECORD WAS RECEIVED 7/19 1991
 AND EXAMINED AND FILED 7/22 1991
 BY: John Rodgers
 TITLE: DEPUTY COUNTY SURVEYOR
 DOCUMENT No. _____
 STATEMENT ON BACK OF SHEET YES NO

BOOK 3 CORNER RECORDS PAGE 149