

(For County Use Only)

CORNER RECORD

COUNTY OF PLACER T. 16N. R. 17E. M.D. MERIDIAN CALIFORNIA

CORNER TYPE: GOV'T. CORNER MEANDER RANCHO CONTROL OTHER

CORNER IDENTIFICATION — DATE OF VISIT _____ 19__



CORNER — LEFT AS FOUND FOUND AND TAGGED REESTABLISHED OBLITERATED CORNER REBUILT

PHYSICAL DESCRIPTION OF CORNER FOUND; EVIDENCE AND METHOD USED TO IDENTIFY OR REESTABLISH

① INDICATES FOUND 5/8 INCH REBAR W/ NOTAG.

② INDICATES FOUND 1/2 INCH REBAR W/ NO TAG.

PHYSICAL DESCRIPTION OF MONUMENTS REBUILT OR PERPETUATED


③ INDICATES SET 5/8 INCH REBAR w/ CAP (PLASTIC) "J.R. ALLEN LS 6460"

④ INDICATES DIMENSION POINT ONLY - NOTHING FOUND OR SET.

CALIFORNIA COORDINATE SYSTEM ORDER: FIRST SECOND THIRD
STATIONS USED: NGS (USC & GS) STATE COUNTY OTHER STATION _____ STATION _____
ZONE _____ ELEVATION _____ NORTHINGS (Y) _____ EASTINGS (X) _____

(Fold)

SKETCH: (Include reference tie or witness points, remarks and topo of area)

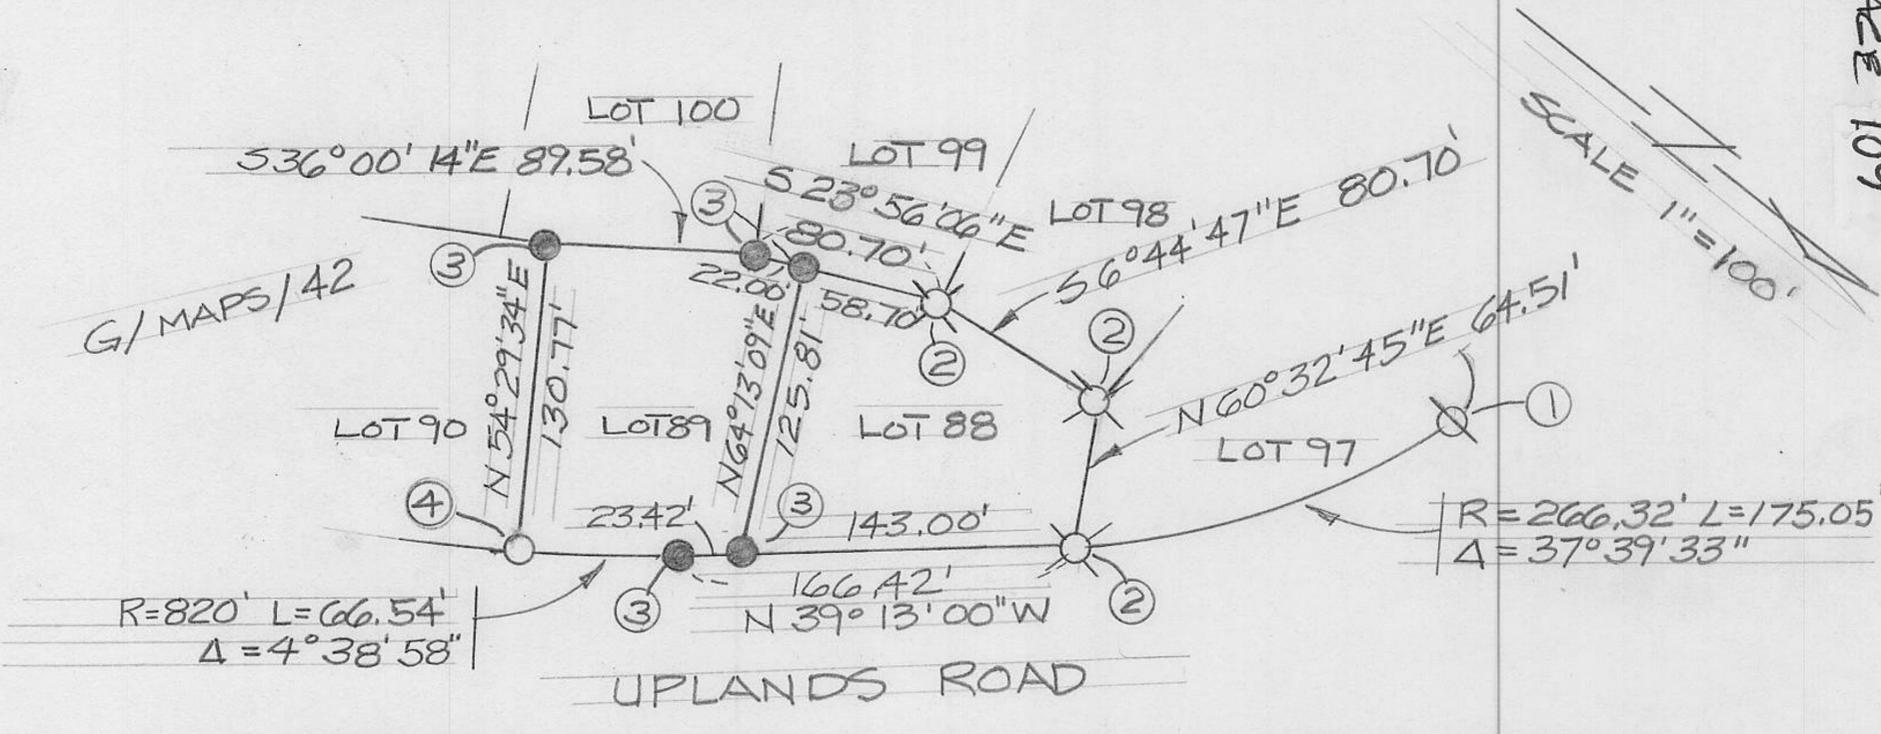

Book 3, CORNER RECORDS, PAGE 109


JN 91125

SURVEYOR'S CERTIFICATE

THIS CORNER RECORD WAS PREPARED BY ME OR UNDER MY DIRECTION IN CONFORMANCE WITH THE LAND SURVEYORS ACT ON APRIL 1 1992

SIGNED: _____

L.S. or R.C.E. No.: 6460

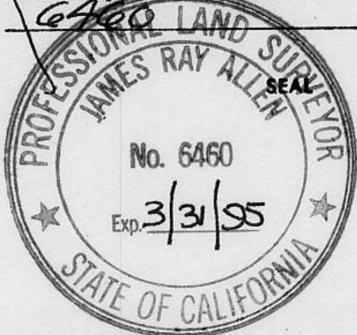

COUNTY SURVEYOR'S CERTIFICATE

THE CORNER RECORD WAS RECEIVED _____ 19__

AND EXAMINED AND FILED 12/30 1992

BY: Brian J. McDaniel

TITLE: DEPUTY COUNTY SURVEYOR

DOCUMENT No. _____

STATEMENT ON BACK OF SHEET

YES NO