


(For County Use Only)

CORNER RECORD

COUNTY OF PLACER T. 16 N. R. 17 E. M.D. MERIDIAN CALIFORNIA

CORNER TYPE: GOV'T. CORNER MEANDER RANCHO CONTROL OTHER

CORNER IDENTIFICATION — DATE OF VISIT 19 91

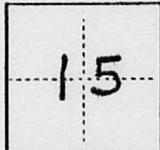

CORNER — LEFT AS FOUND FOUND AND TAGGED REESTABLISHED OBLITERATED CORNER REBUILT

PHYSICAL DESCRIPTION OF CORNER FOUND; EVIDENCE AND METHOD USED TO IDENTIFY OR REESTABLISH

① INDICATES 5/8 INCH REBAR W/ CAP (PLASTIC) LS 3422 FOUND.

② INDICATES 1/2 INCH REBAR NO TAG FOUND.

PHYSICAL DESCRIPTION OF MONUMENTS REBUILT OR PERPETUATED


③ INDICATES 5/8 INCH REBAR W/ CAP (PLASTIC) "J.R. ALLEN LS 6460" SET.

④ INDICATES DIMENSION POINT ONLY - NOTHING FOUND OR SET.

CALIFORNIA COORDINATE SYSTEM ORDER: FIRST SECOND THIRD
STATIONS USED: NGS (USC & GS) STATE COUNTY OTHER STATION _____ STATION _____
ZONE _____ ELEVATION _____ NORTHINGS (Y) _____ EASTINGS (X) _____

(Fold)

SKETCH: (Include reference tie or witness points, remarks and topo of area)

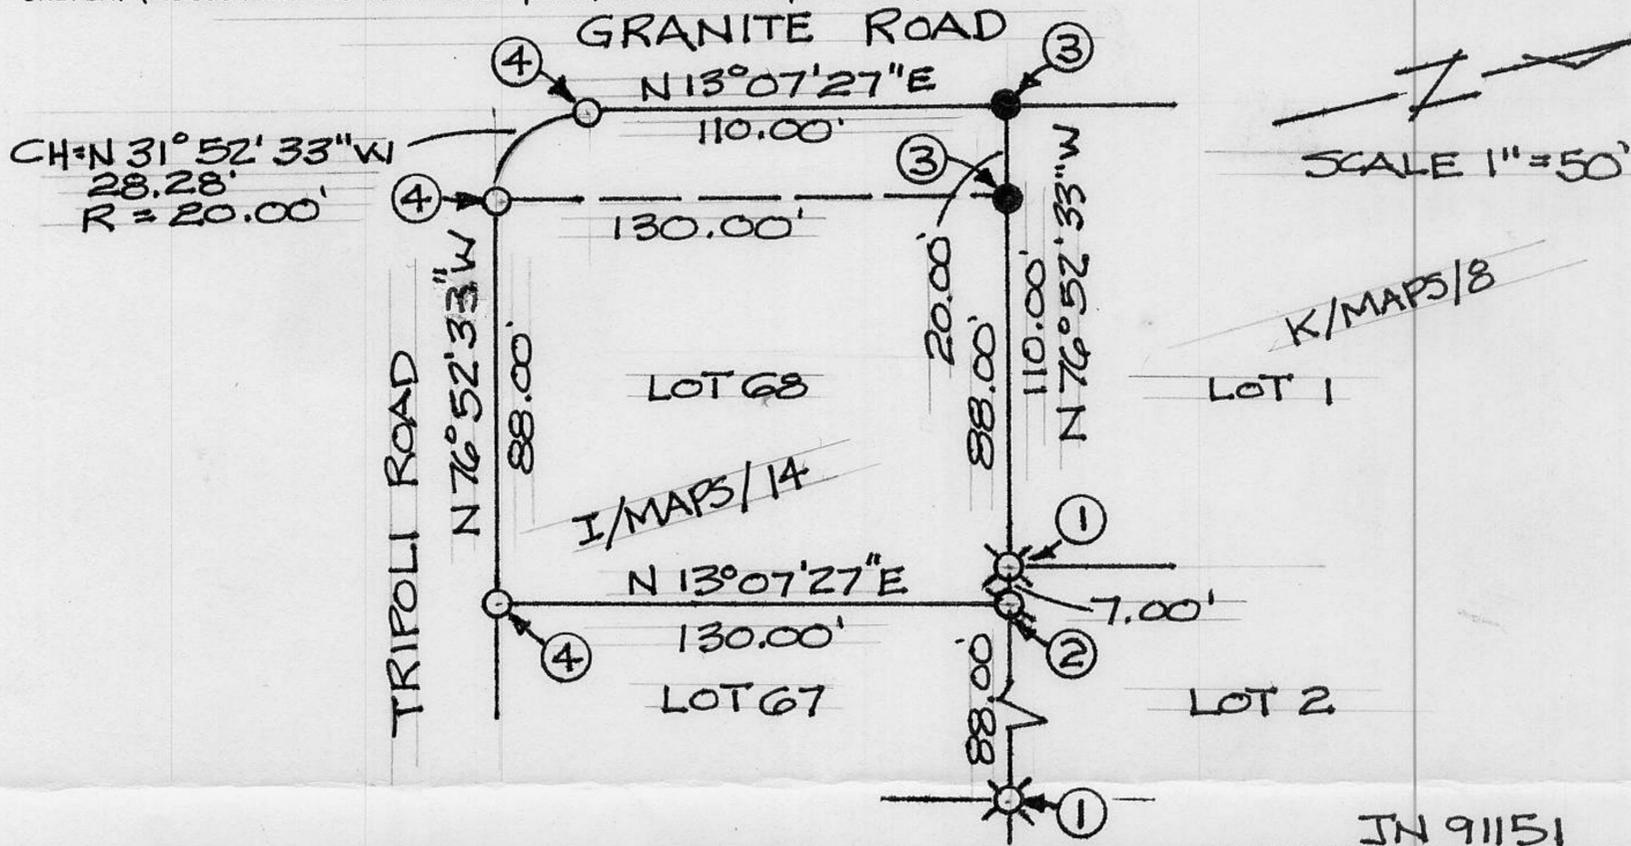


JN 91151

SURVEYOR'S CERTIFICATE

THIS CORNER RECORD WAS PREPARED BY ME OR UNDER MY DIRECTION IN CONFORMANCE WITH THE LAND SURVEYORS ACT ON APRIL 1 19 92

SIGNED: [Signature]

L.S. or R.C.E. No.: 6460

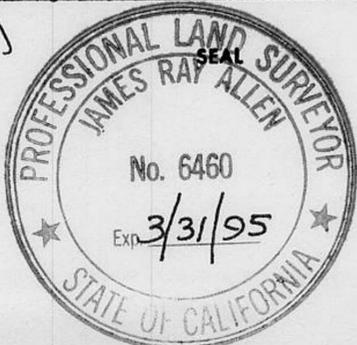

COUNTY SURVEYOR'S CERTIFICATE

THE CORNER RECORD WAS RECEIVED _____ 19 _____ AND EXAMINED AND FILED 12/30 19 92

BY: Bruce J. McDaniel
TITLE: DEPUTY COUNTY SURVEYOR

DOCUMENT No. _____

STATEMENT ON BACK OF SHEET

YES NO

Book 3, CORNER RECORDS, PAGE 110