


# CORNER RECORD

Document Number \_\_\_\_\_

City of \_\_\_\_\_ County of PLACER, California

Brief Legal Description LOT 3 & 7 BLK 7 CEDAR FLATS SUB. H/MAPS/82

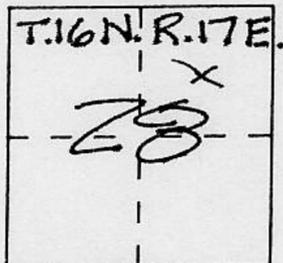

### CORNER TYPE

- |                   |                          |          |                                     |
|-------------------|--------------------------|----------|-------------------------------------|
| Government Corner | <input type="checkbox"/> | Control  | <input type="checkbox"/>            |
| Meander           | <input type="checkbox"/> | Property | <input checked="" type="checkbox"/> |
| Rancho            | <input type="checkbox"/> | Other    | <input type="checkbox"/>            |
| Date of Survey    | _____                    |          |                                     |

### COORDINATES (Optional)

N. \_\_\_\_\_  
 E. \_\_\_\_\_  
 Zone \_\_\_\_\_ Datum \_\_\_\_\_  
 Elev. \_\_\_\_\_

Corner — Left as found  Found and tagged  Established  Reestablished  Rebuilt

Identification and type of corner found: Evidence used to identify or procedure used to establish or reestablish the corner:

- ① INDICATES FND. 1/2" RE.BAR.
- ② INDICATES FND. 3/4" RE.BAR.
- ③ INDICATES FND. 5/8" RE.BAR W/ PLASTIC CAP LS 3422.

A description of the physical condition of the monument as found and as set or reset:

- ④ INDICATES SET 5/8" RE.BAR W/ PLASTIC CAP LS 6460.
- ⑤ INDICATES SET PK NAIL & TAG IN ROCK, LS 6460.

### SURVEYOR'S STATEMENT

This Corner Record was prepared by me or under my direction in conformance with the Land Surveyors' Act on OCTOBER 26 1992.



Signed [Signature] L.S. or R.C.E. Number LS 6460

### COUNTY SURVEYOR'S STATEMENT

This Corner Record was received 11/5 1992 and examined and filed 1/4 1993.


Signed Brian L. McDaniel Title DEPUTY COUNTY SURVEYOR

County Surveyor's Comment \_\_\_\_\_

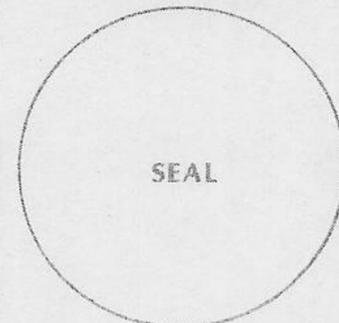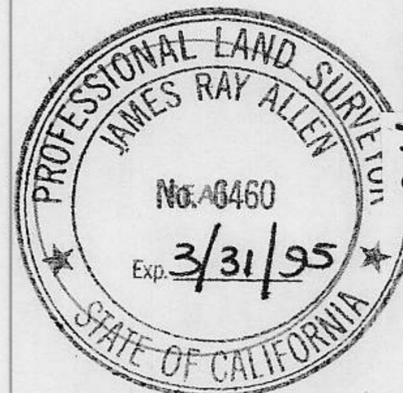

Book 3, Corner Records, Page 118

H/MAPS/82  
BLOCK 7

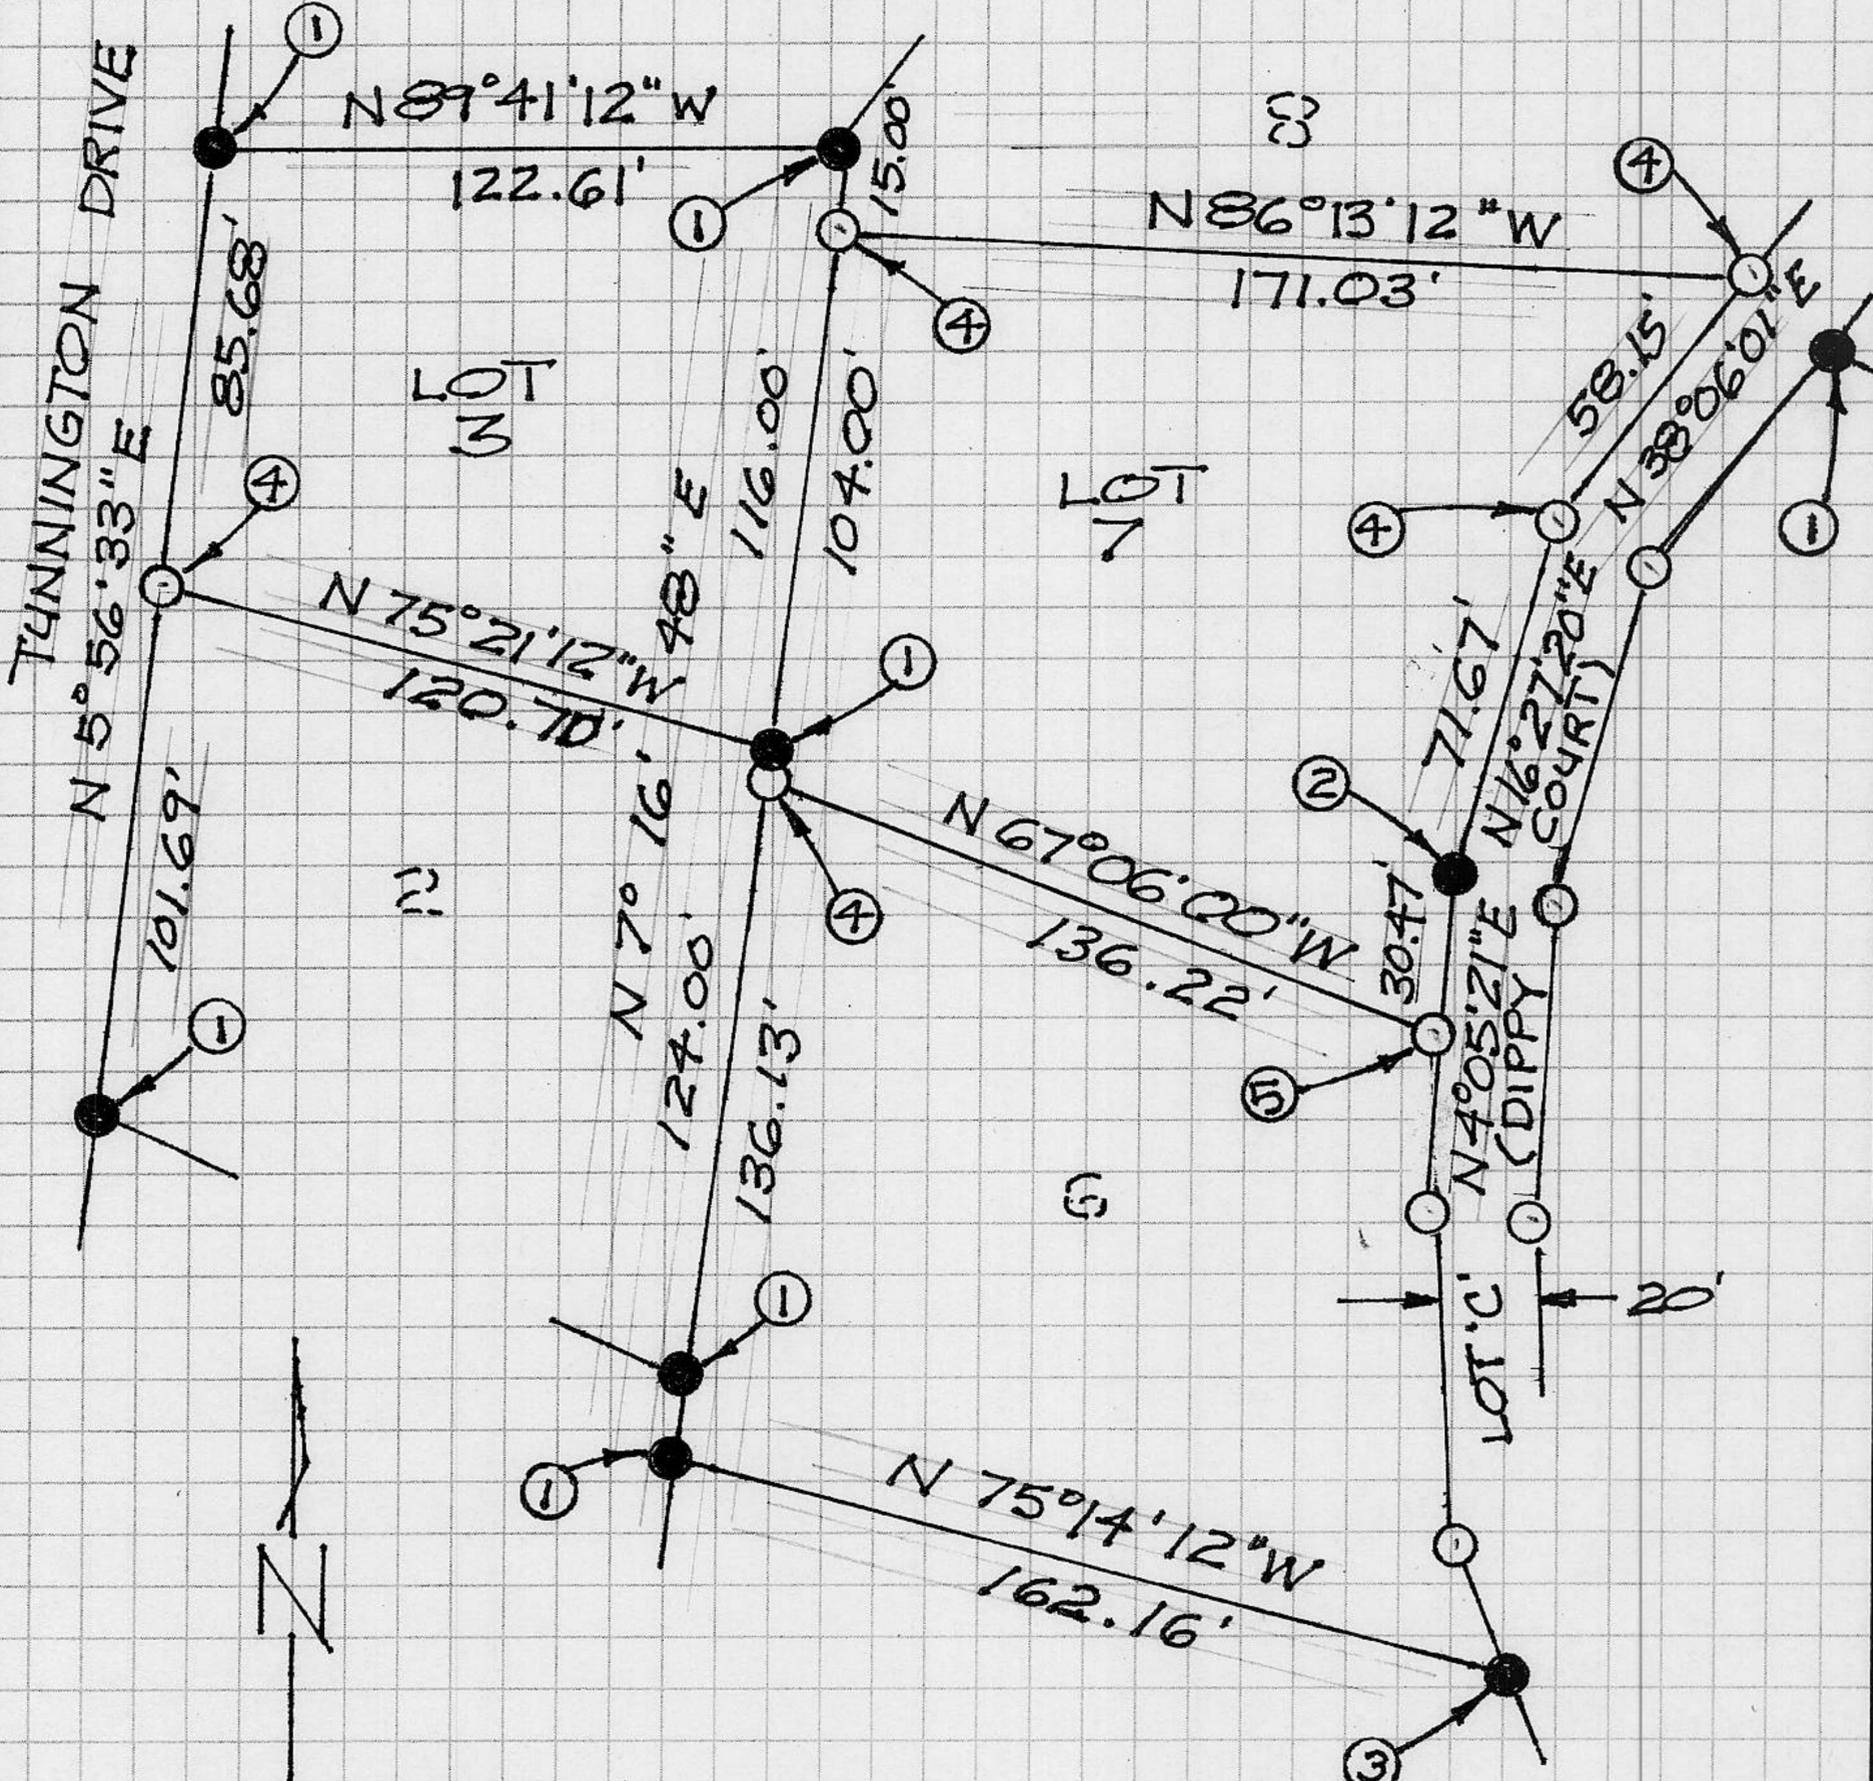

SCALE  
 $1'' = 50'$

JOB NO. 92181