

CORNER RECORD

COUNTY OF PLACER T. 14N R. 17E M.P. _____ MERIDIAN CALIFORNIA
 CORNER TYPE: GOV'T. CORNER MEANDER RANCHO CONTROL OTHER
 CORNER IDENTIFICATION - DATE OF VISIT 7-20 19 92

J MAPS 2



LOT 61, TRACT NO. 126, TAHOMA MEADOWS UNIT 2.

CORNER - LEFT AS FOUND FOUND AND TAGGED REESTABLISHED OBLITERATED CORNER REBUILT

PHYSICAL DESCRIPTION OF CORNER FOUND: EVIDENCE AND METHOD USED TO IDENTIFY OR REESTABLISH _____


- 2 FD 1/2" PIN W/ COPPER SLEEVE L.S. 2515
- 2 FD 3/4" PIN W/ COPPER SLEEVE L.S. 2515
- ✕ 2 FD. RAILROAD SPIKE WITH PUNCH MARK AT CENTERLINE

PHYSICAL DESCRIPTION OF MONUMENTS REBUILT OR PERPETUATED _____

2 SET 5/8" REBAR WITH 2" X METAL CAP STAMPED L.S. 5886

MONUMENT WAS RE-ESTABLISHED FROM CENTERLINE MONUMENTS.

CALIFORNIA COORDINATE SYSTEM ORDER: FIRST SECOND THIRD NOT APPLICABLE
 STATIONS USED: NGS (USC & GS) STATE COUNTY OTHER STATION _____ STATION _____
 ZONE _____ ELEVATION _____ NORTHINGS (Y) _____ EASTINGS (X) _____

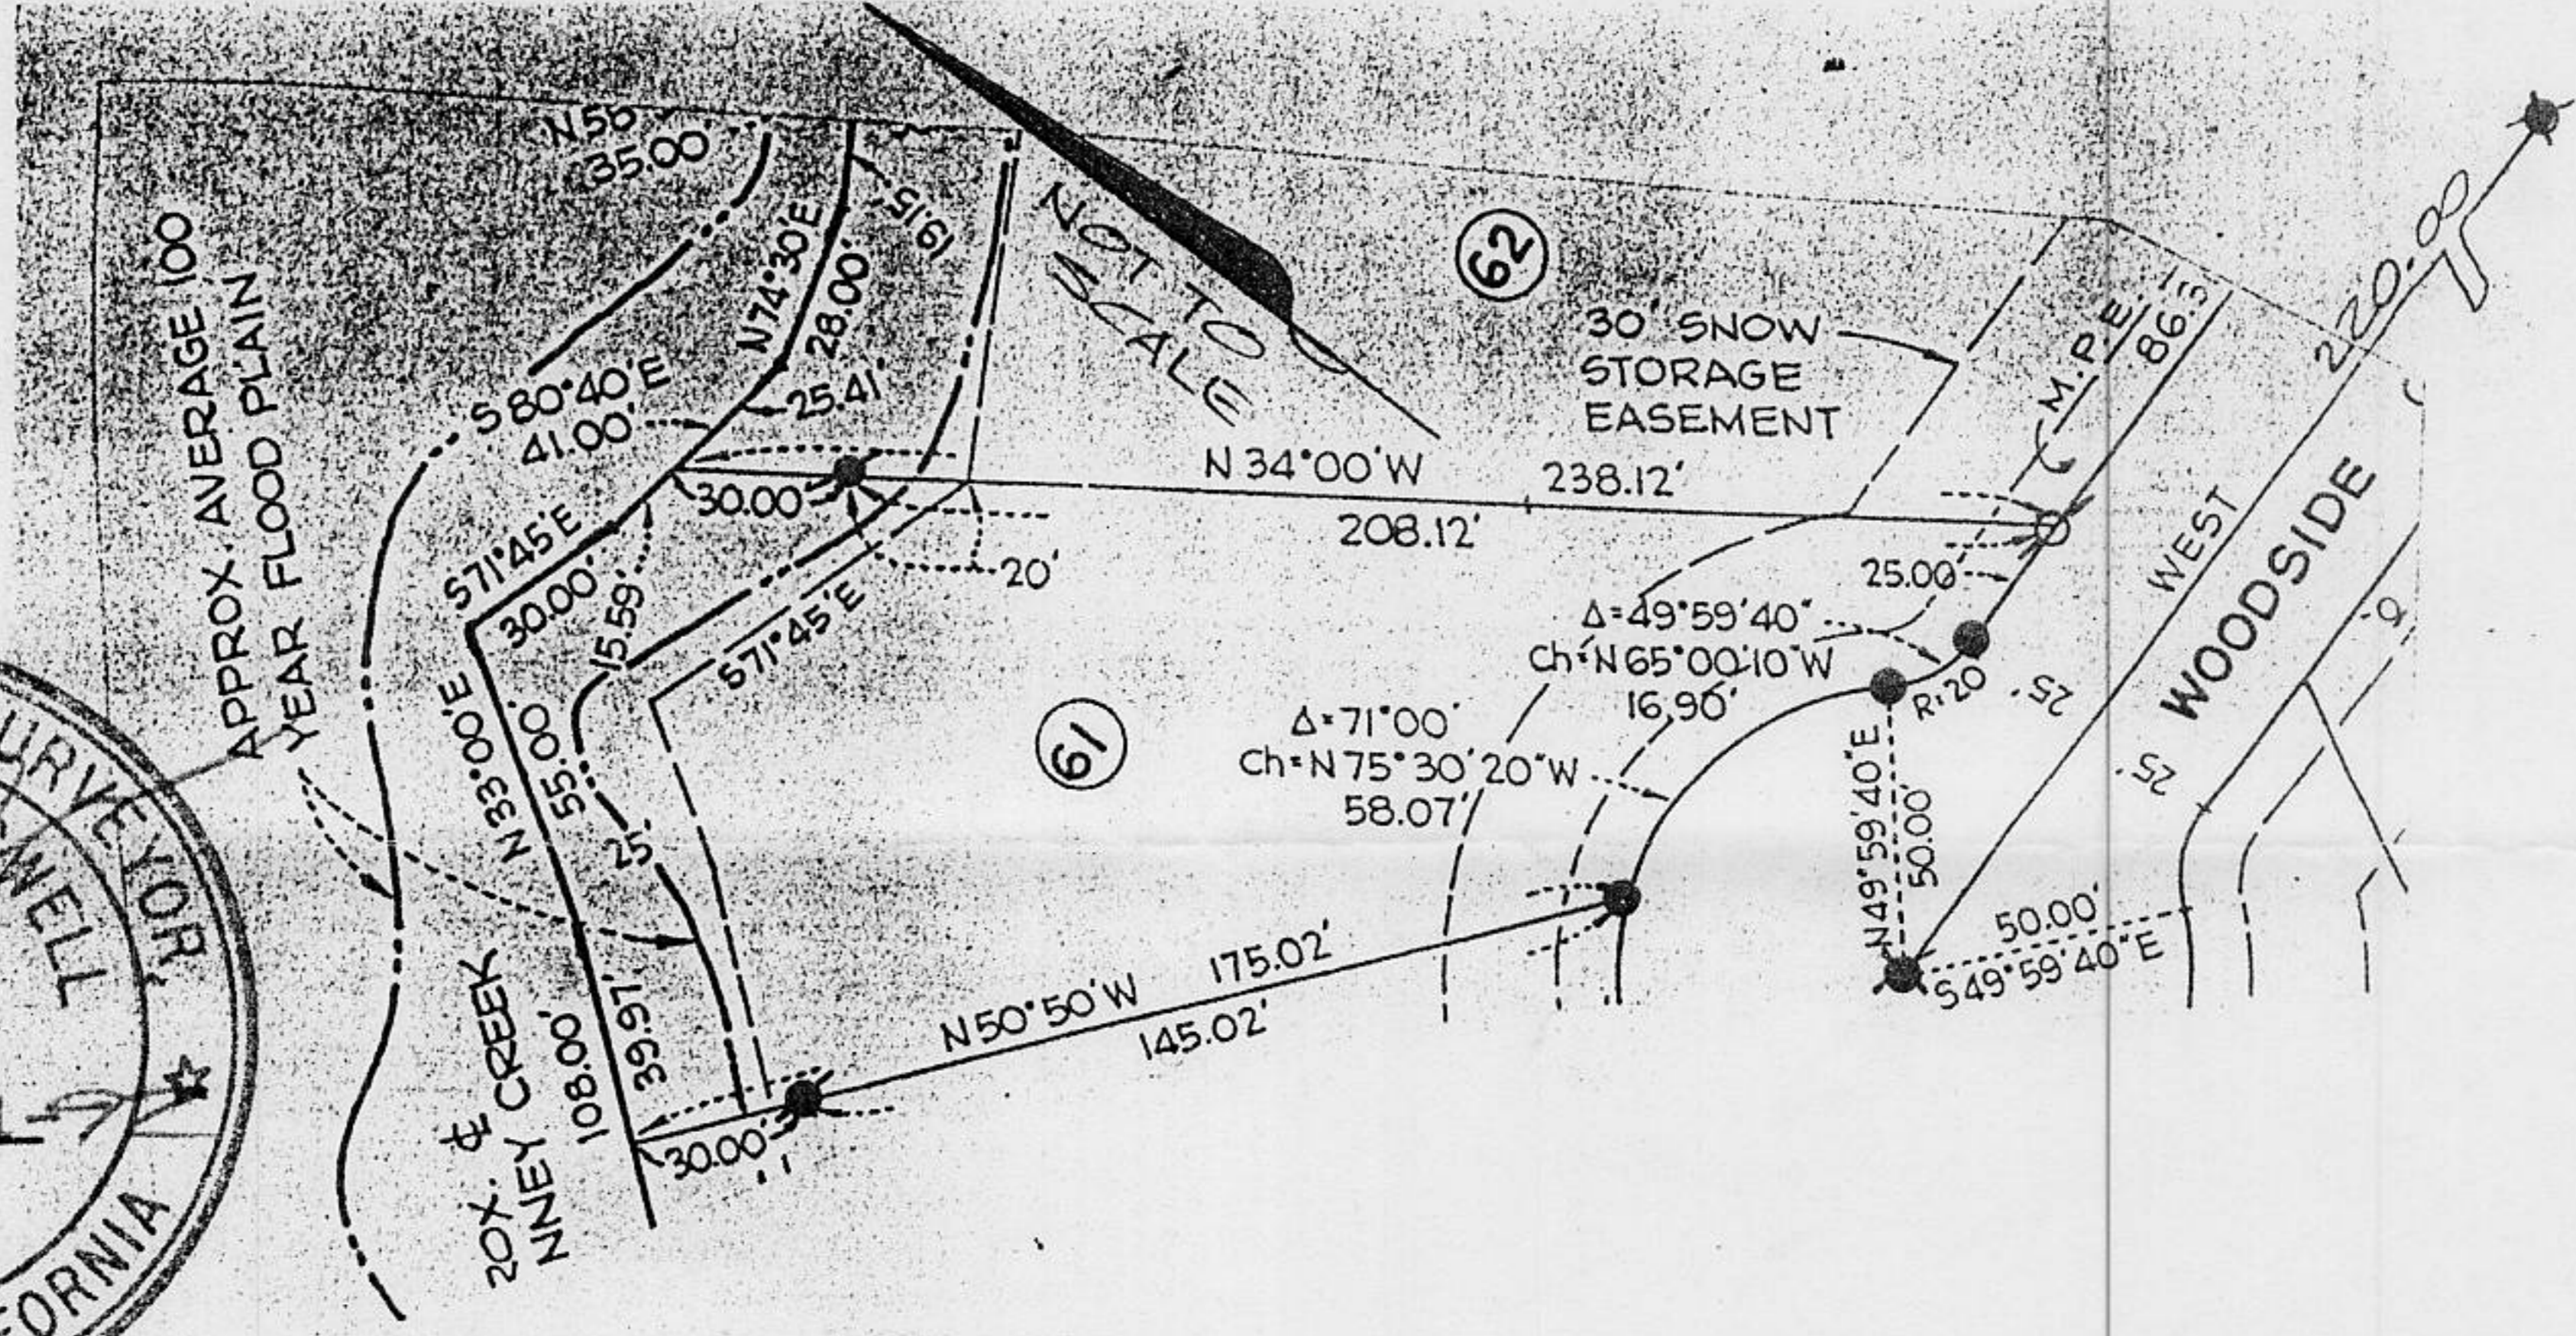

SURVEYOR'S CERTIFICATE
 THIS CORNER RECORD WAS PREPARED BY ME OR UNDER MY DIRECTION IN CONFORMANCE WITH THE LAND SURVEYORS ACT ON SEPTEMBER 30 19 92
 SIGNED: [Signature]
 L.S. or R.C.E. No.: 5886

COUNTY SURVEYOR'S CERTIFICATE
 THIS CORNER RECORD WAS RECEIVED 10/19 19 92
 AND EXAMINED AND FILED 1/4 19 93
 BY: Brian L. McDaniel
 TITLE: DEPUTY COUNTY SURVEYOR
 DOCUMENT No. _____
 STATEMENT ON BACK OF SHEET YES NO

Book 3, Corner Records, Page 119

SEAL