

CORNER RECORD

COUNTY OF PLACER T. 14N R. 17E MERIDIAN CALIFORNIA

CORNER TYPE: GOV'T. CORNER MEANDER RANCHO CONTROL OTHER
 CORNER IDENTIFICATION - DATE OF VISIT JULY 24TH 19 92



BOOK "G" OF MAPS, PAGE 29
LOT 2, BLOCK 12, MCKINNEY ESTATES UNIT NO. 5

CORNER - LEFT AS FOUND FOUND AND TAGGED REESTABLISHED OBLITERATED CORNER REBUILT

PHYSICAL DESCRIPTION OF CORNER FOUND: EVIDENCE AND METHOD USED TO IDENTIFY OR REESTABLISH _____


● ~ FOUND 1/2" IRON PIN WITH WIRED ON TAG L.S. 2471 AS RECORD INDICATES.

PHYSICAL DESCRIPTION OF MONUMENTS REBUILT OR PERPETUATED _____

○ ~ SET 5/8" REBAR WITH METAL CAP STAMPED L.S. 5886

○ ~ DIMENSION POINT ONLY THIS MAP, NOTHING FD. OR SET.

CALIFORNIA COORDINATE SYSTEM ORDER: FIRST SECOND THIRD NOT APPLICABLE
 STATIONS USED: NGS (USC & GS) STATE COUNTY OTHER STATION _____ STATION _____
 ZONE _____ ELEVATION _____ NORTHINGS (Y) _____ EASTINGS (X) _____

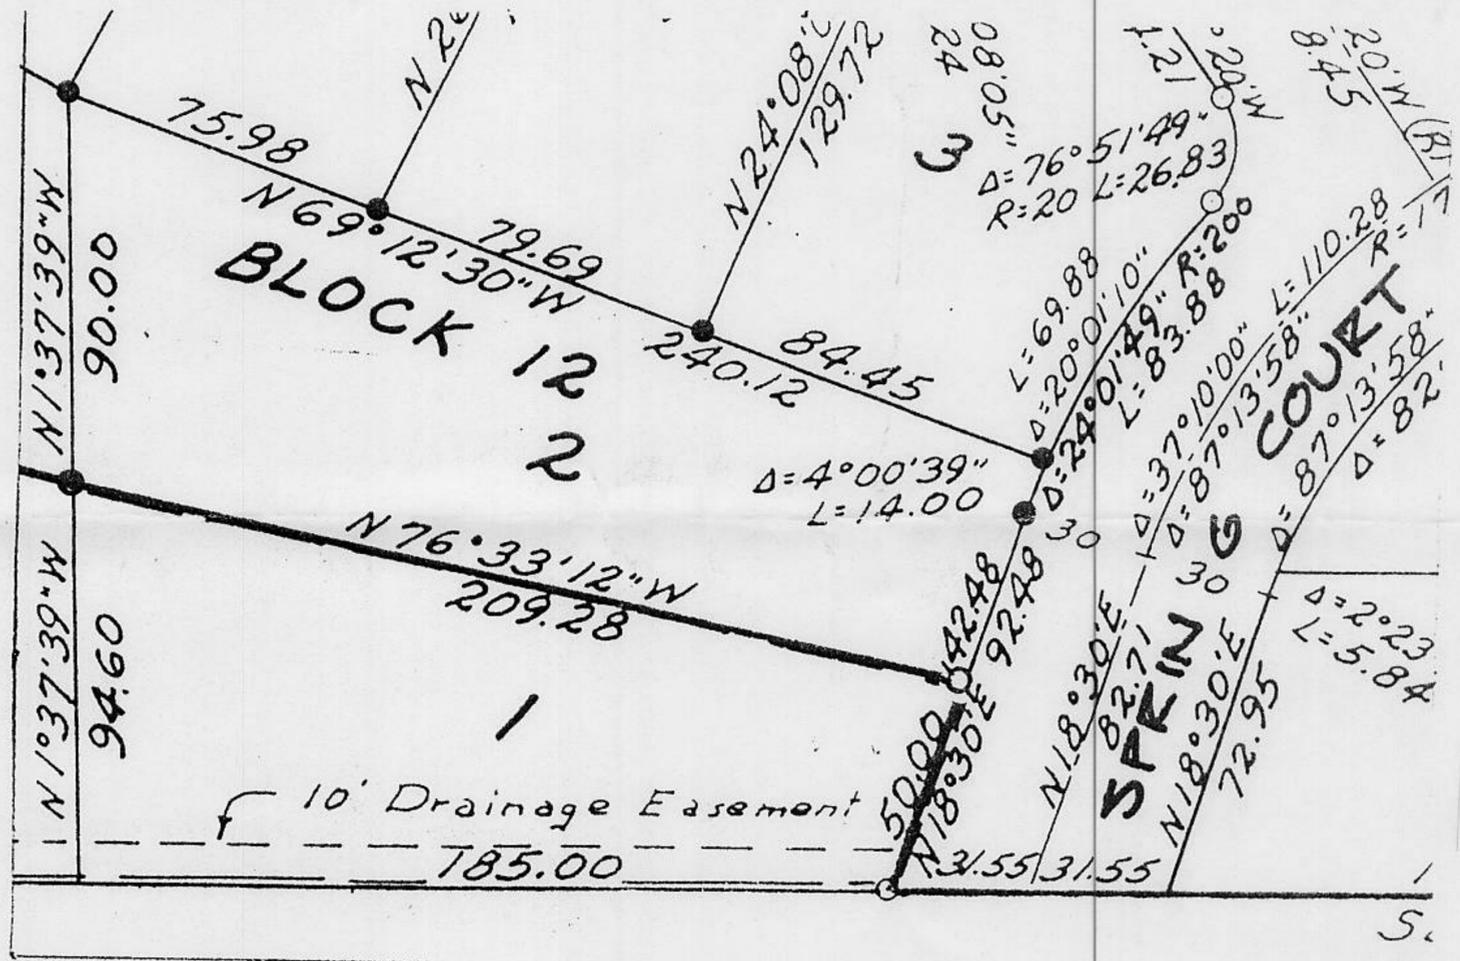

Book 3, Corner Records, Page 124

SURVEYOR'S CERTIFICATE

THIS CORNER RECORD WAS PREPARED BY ME OR UNDER MY DIRECTION IN CONFORMANCE WITH THE LAND SURVEYORS ACT ON JULY 24TH 19 92

SIGNED: _____

L.S. or R.C.E. No.: 5886

SEAL

COUNTY SURVEYOR'S CERTIFICATE

THIS CORNER RECORD WAS RECEIVED _____ 19 _____ AND EXAMINED AND FILED _____ 19 93

BY: Brian J. McDaniel

TITLE: DEPUTY COUNTY SURVEYOR

DOCUMENT No. _____

STATEMENT ON BACK OF SHEET

YES NO