


**CORNER RECORD**

COUNTY OF PLACER T. 16N R. 17E M.D. MERIDIAN CALIFORNIA

CORNER TYPE: GOV'T. CORNER  MEANDER  RANCHO  CONTROL  OTHER   
 CORNER IDENTIFICATION - DATE OF VISIT MAY 12TH 1992

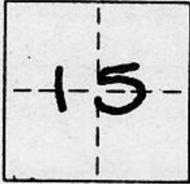

LOT 13, AGATE BAY VISTA NO. 3, BOOK "I" MAPS, PAGE 55

CORNER - LEFT AS FOUND  FOUND AND TAGGED  REESTABLISHED OBLITERATED CORNER  REBUILT

PHYSICAL DESCRIPTION OF CORNER FOUND: EVIDENCE AND METHOD USED TO IDENTIFY OR REESTABLISH

● ~ FOUND 1/2" REBAR UNLESS OTHERWISE INDICATED

● ~ FOUND 3/4" & REBAR ON CENTERLINE DAKAR

PHYSICAL DESCRIPTION OF MONUMENTS REBUILT OR PERPETUATED


○ ~ DIMENSION POINT ONLY, NOTHING FOUND OR SET

○ ~ SET 5/8" REBAR WITH 2" & ALUMINUM CAP STAMPED  
 "THOMAS C. BUSWELL, P.L.S. 5886"

CALIFORNIA COORDINATE SYSTEM ORDER: FIRST  SECOND  THIRD  NOT APPLICABLE

STATIONS USED: NGS (USC & GS)  STATE  COUNTY  OTHER  STATION \_\_\_\_\_ STATION \_\_\_\_\_

ZONE \_\_\_\_\_ ELEVATION \_\_\_\_\_ NORTHINGS (Y) \_\_\_\_\_ EASTINGS (X) \_\_\_\_\_

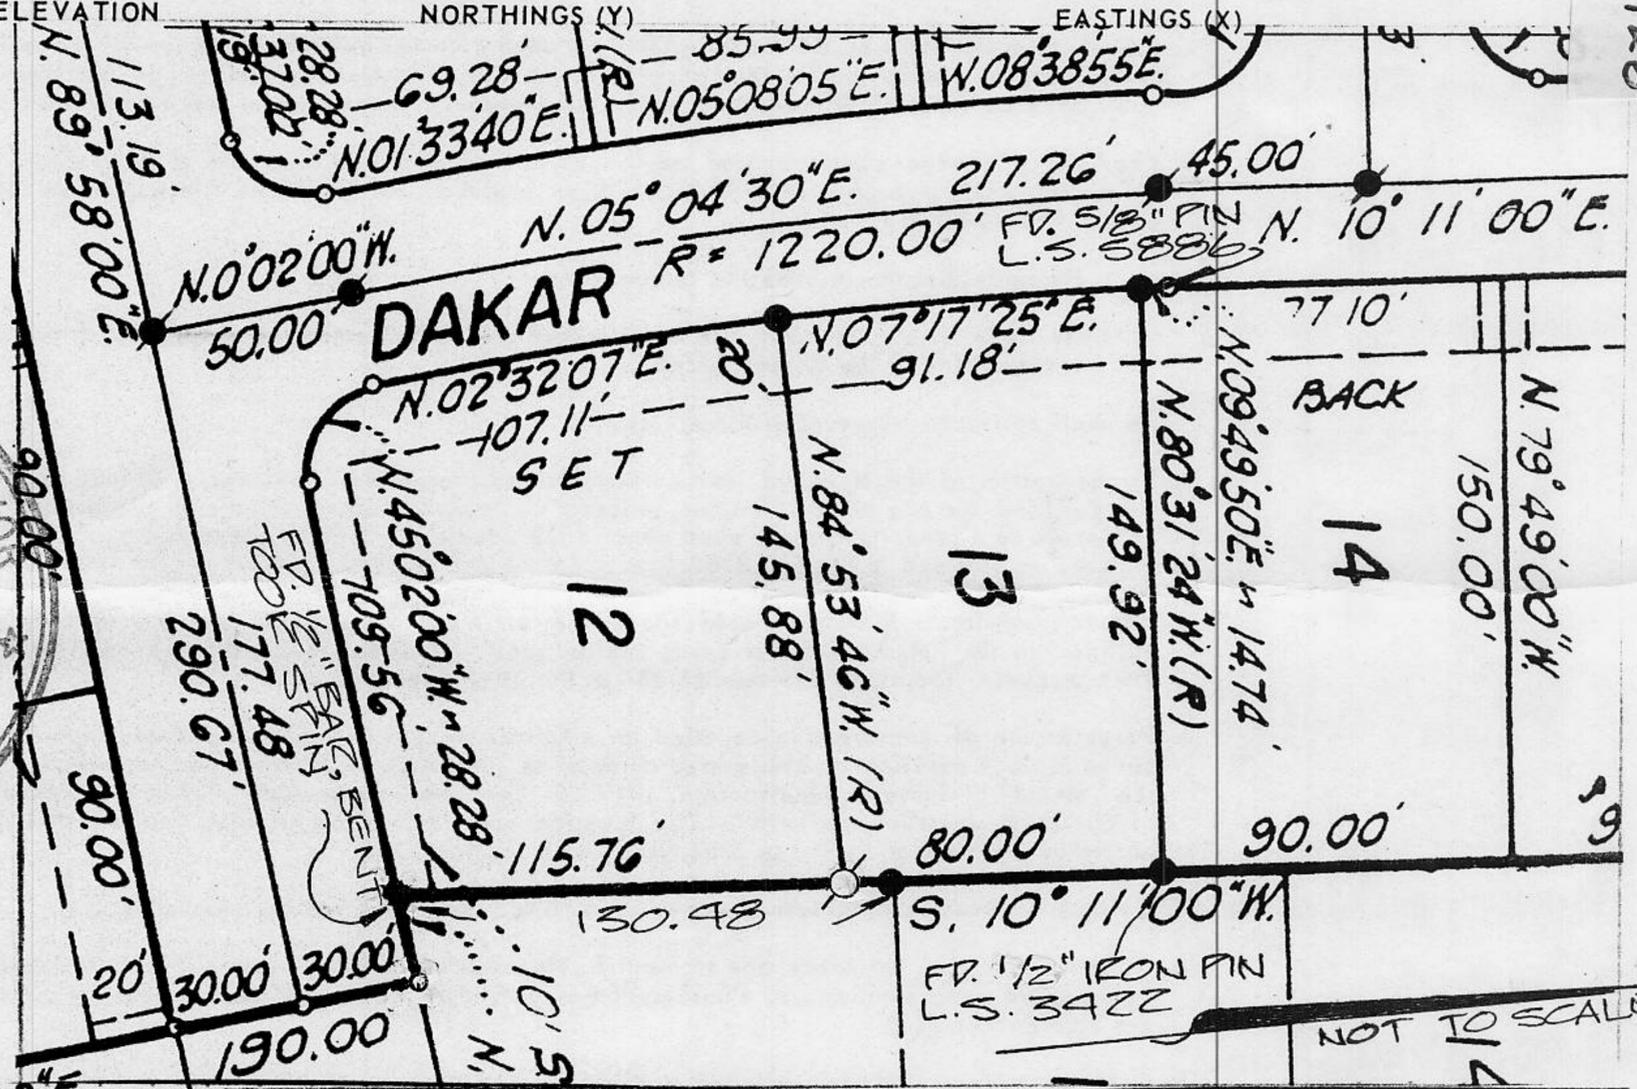

**SURVEYOR'S CERTIFICATE**

THIS CORNER RECORD WAS PREPARED BY ME OR UNDER MY DIRECTION IN CONFORMANCE WITH THE LAND SURVEYORS ACT ON MAY 19TH 1992

SIGNED: [Signature]

L.S. or R.C.E. No.: L.S. 5886

SEAL

**COUNTY SURVEYOR'S CERTIFICATE**

THIS CORNER RECORD WAS RECEIVED 1/25 1993  
 AND EXAMINED AND FILED 1/29 1993

BY: [Signature]

TITLE: DEPUTY COUNTY SURVEYOR

DOCUMENT No. \_\_\_\_\_

STATEMENT ON BACK OF SHEET

YES  NO

BOOK 3, CORNER RECORDS PAGE 126