

**CORNER RECORD**

COUNTY OF PLACER T. 16 N R. 17 E M.D. MERIDIAN CALIFORNIA

CORNER TYPE: GOV'T. CORNER  MEANDER  RANCHO  CONTROL  OTHER

CORNER IDENTIFICATION - DATE OF VISIT 9/26 1991



PARCEL A per BOOK 7 OF PARCEL MAPS PAGE 64

CORNER - LEFT AS FOUND  FOUND AND TAGGED  REESTABLISHED OBLITERATED CORNER  REBUILT


PHYSICAL DESCRIPTION OF CORNER FOUND: EVIDENCE AND METHOD USED TO IDENTIFY OR REESTABLISH

● = FND. 3/4" ID. L.S. 2515 per PMB 7/64

● = FND MONUMENT AS NOTED

○ = SET 5/8" ID L.S. 6230

○ = SET P.K. NAIL & TAG L.S. 6230

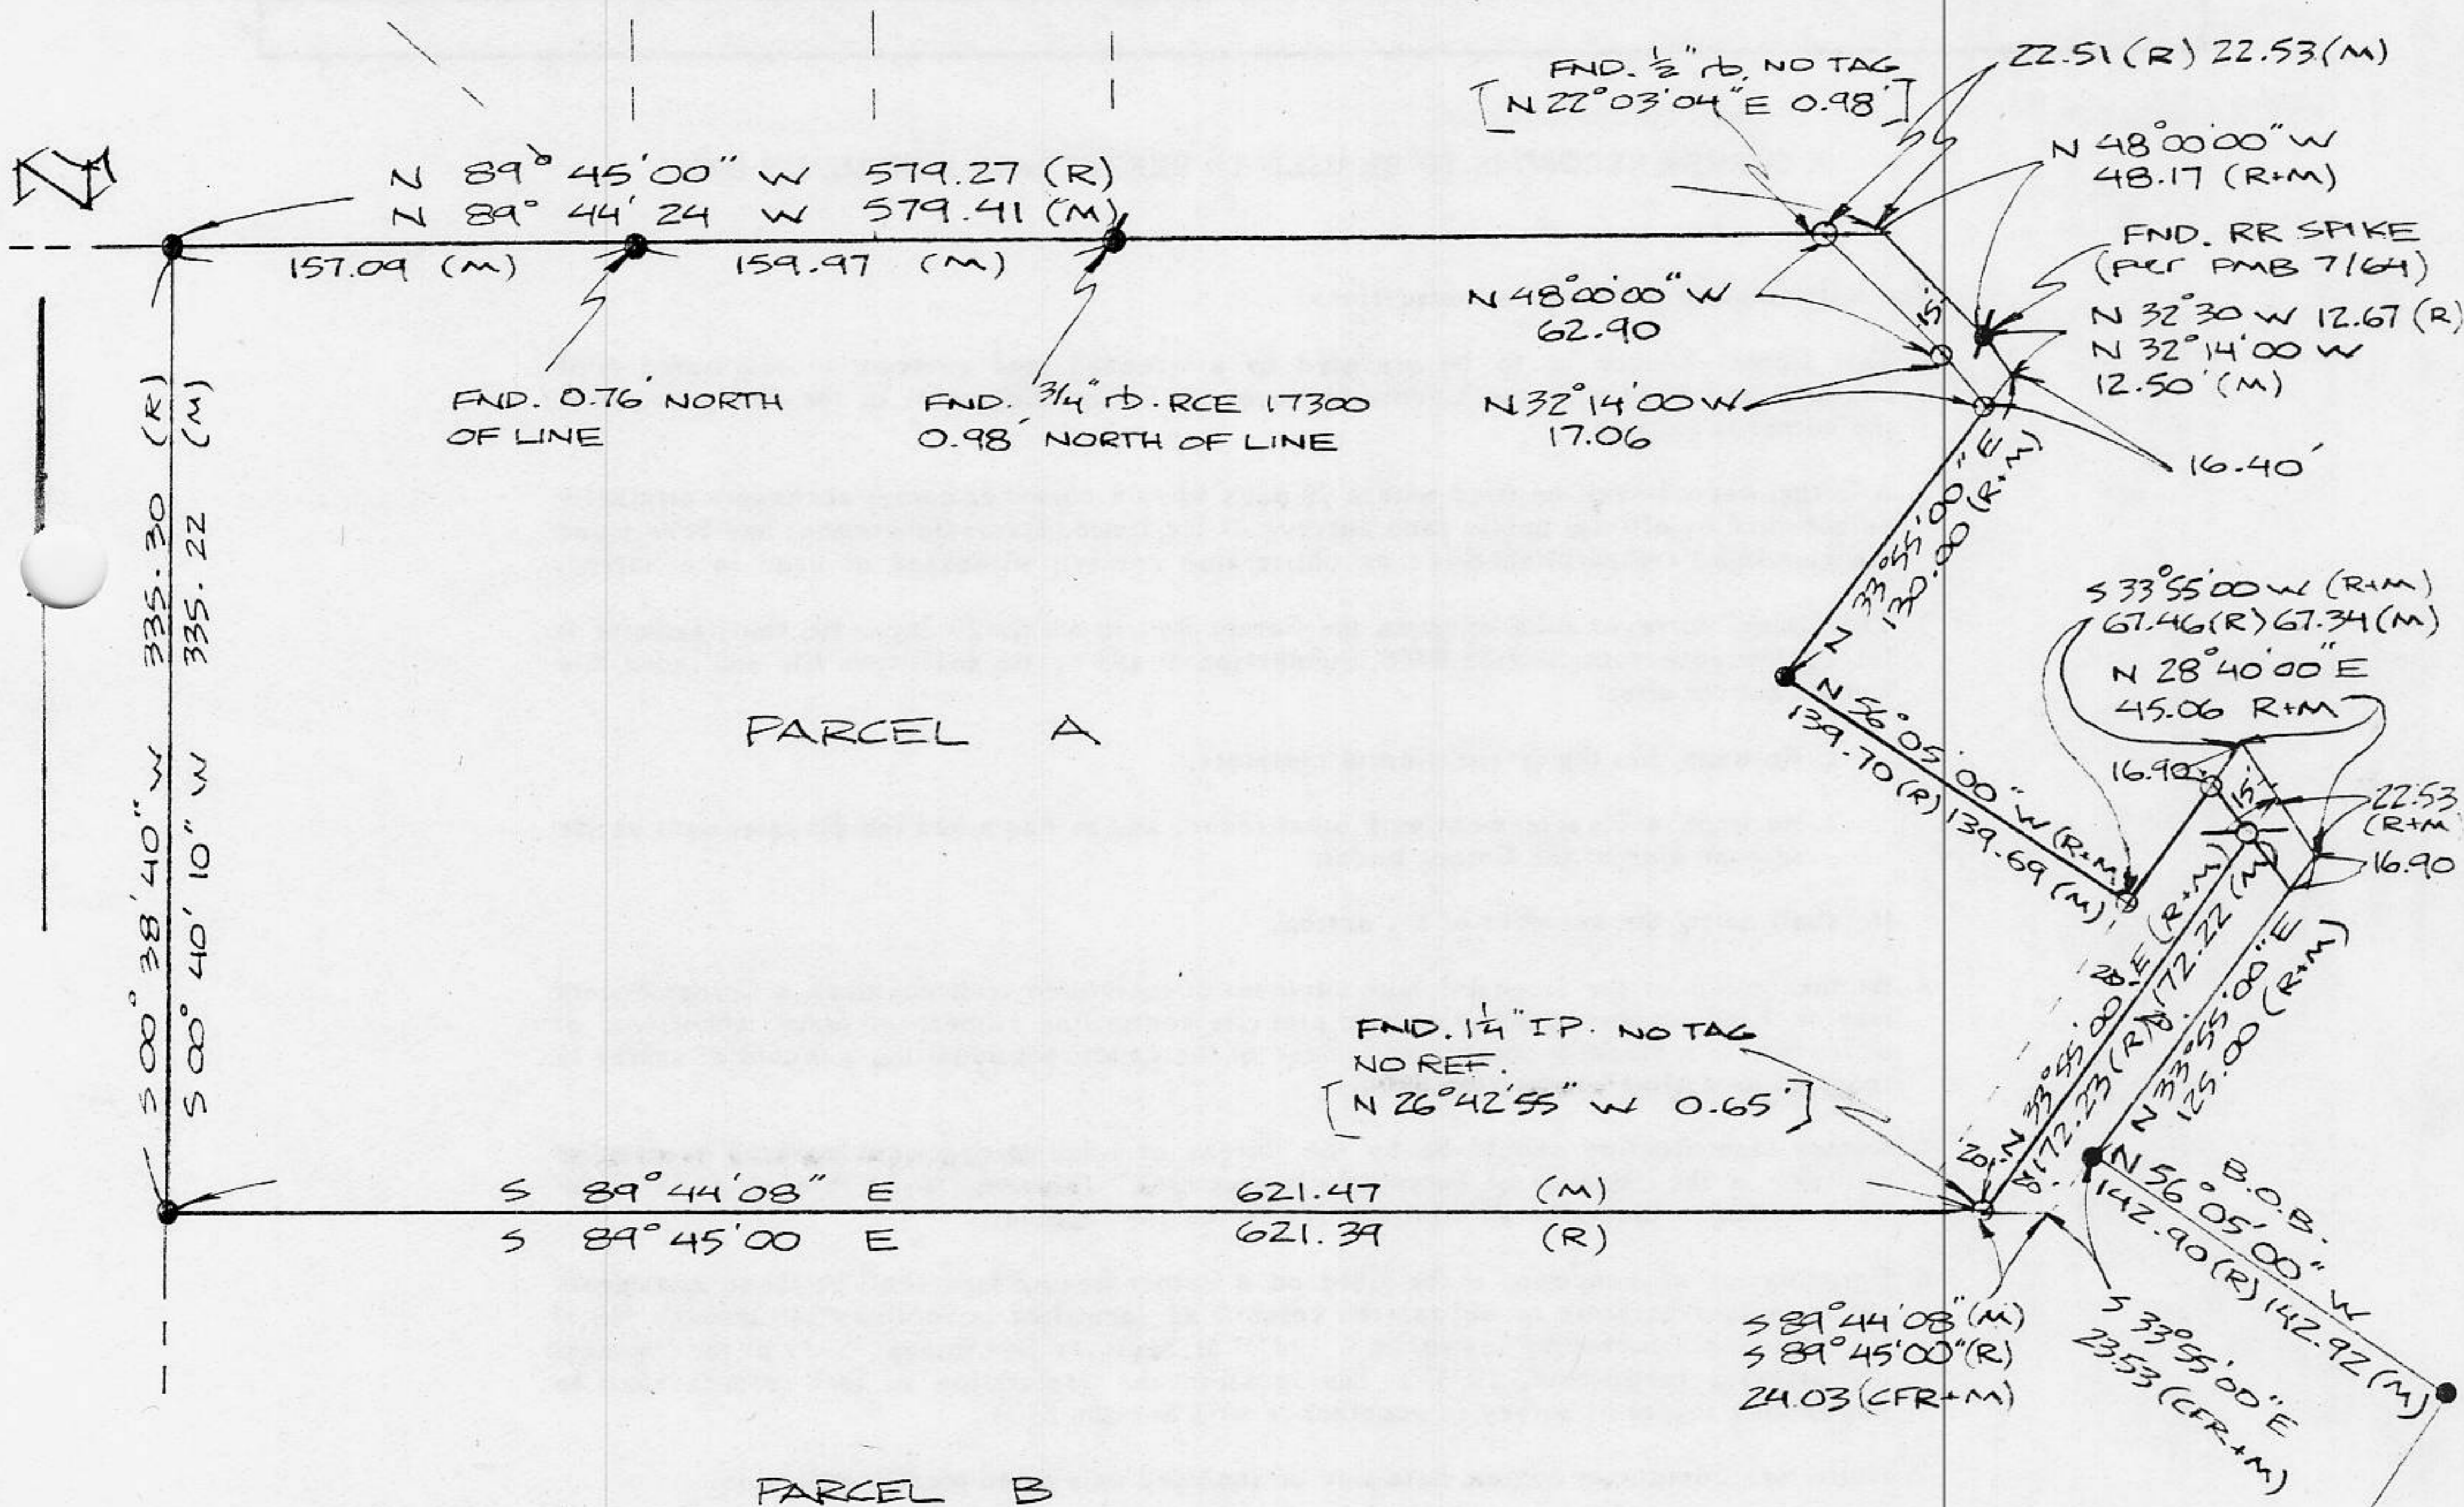


SCALE 1" = 100'

**SURVEYOR'S CERTIFICATE**

THIS CORNER RECORD WAS PREPARED BY ME OR UNDER MY DIRECTION IN CONFORMANCE WITH THE LAND SURVEYORS ACT ON November

SIGNED: \_\_\_\_\_

L.S. or R.C.E. No.: \_\_\_\_\_

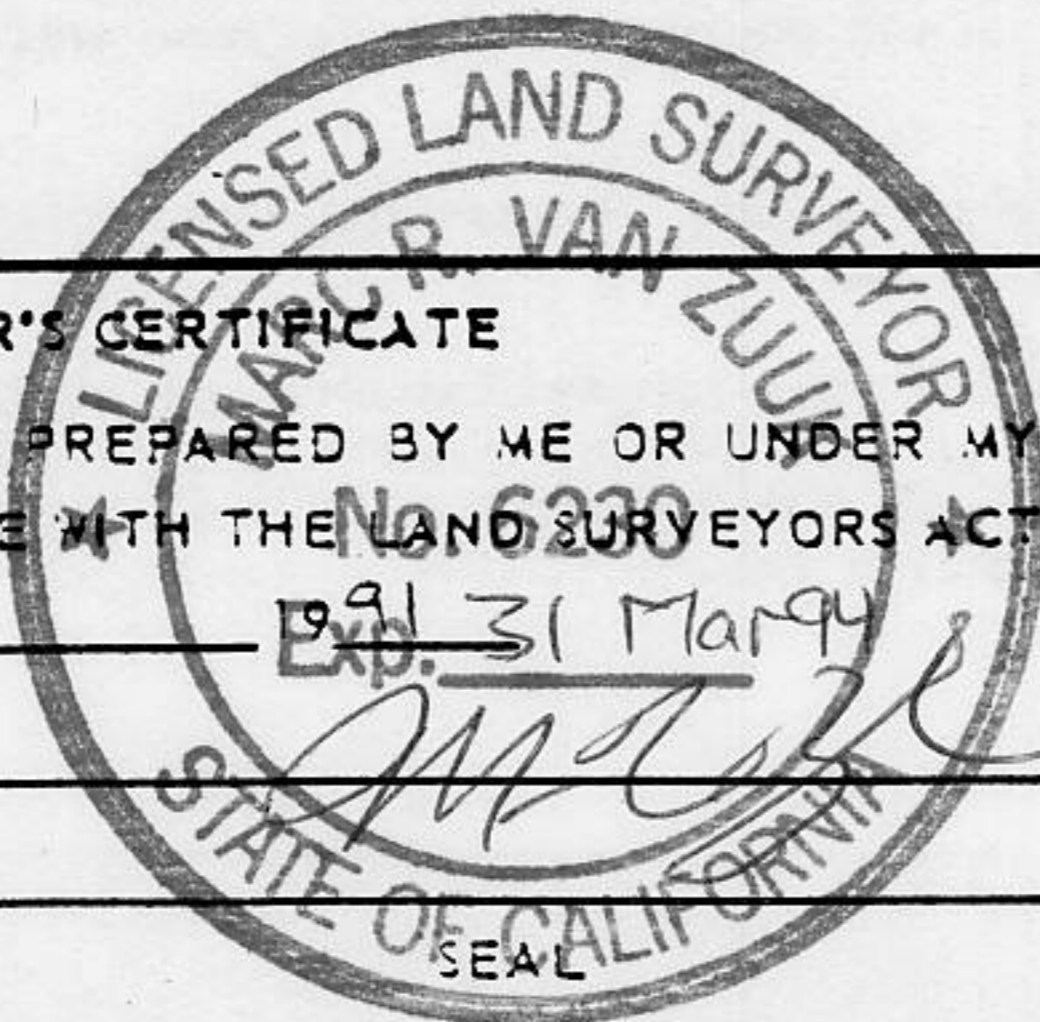

**COUNTY SURVEYOR'S CERTIFICATE**

THIS CORNER RECORD WAS RECEIVED \_\_\_\_\_ 19\_\_\_\_ AND EXAMINED AND FILED \_\_\_\_\_ 1993

BY: [Signature] TITLE: DEPUTY COUNTY SURVEYOR

DOCUMENT No. \_\_\_\_\_ STATEMENT ON BACK OF SHEET

YES  NO

Book 3, Corner Records, Page 129