

(For County Use Only)

CORNER RECORD

COUNTY OF PLACER T. 17N R. 14E MDM MERIDIAN CALIFORNIA

CORNER TYPE: GOV'T. CORNER MEANDER RANCHO CONTROL OTHER

CORNER IDENTIFICATION — DATE OF VISIT AUG 10 1992



LOT 3 BLK Z ICE LAKES SUBDIVISION NO. 2
AS FILED IN BOOK G, MAPS, AT PAGE 1, PLACER
COUNTY OFFICIAL RECORDS

CORNER — LEFT AS FOUND FOUND AND TAGGED REESTABLISHED OBLITERATED CORNER REBUILT

PHYSICAL DESCRIPTION OF CORNER FOUND; EVIDENCE AND METHOD USED TO IDENTIFY OR REESTABLISH

- - FOUND 1/2" REBAR
- - FOUND CHISELED 1/2" IN LARGE ROCK

PHYSICAL DESCRIPTION OF MONUMENTS REBUILT OR PERPETUATED

- - SET 5/8" REBAR w/ CAP MARKED RCE 32239


CALIFORNIA COORDINATE SYSTEM ORDER: FIRST SECOND THIRD

STATIONS USED: NGS (USC & GS) STATE COUNTY OTHER STATION _____ STATION _____

ZONE _____ ELEVATION _____ NORTHINGS (Y) _____ EASTINGS (X) _____

(Fold)

SKETCH: (Include reference tie or witness points, remarks and topo of area)

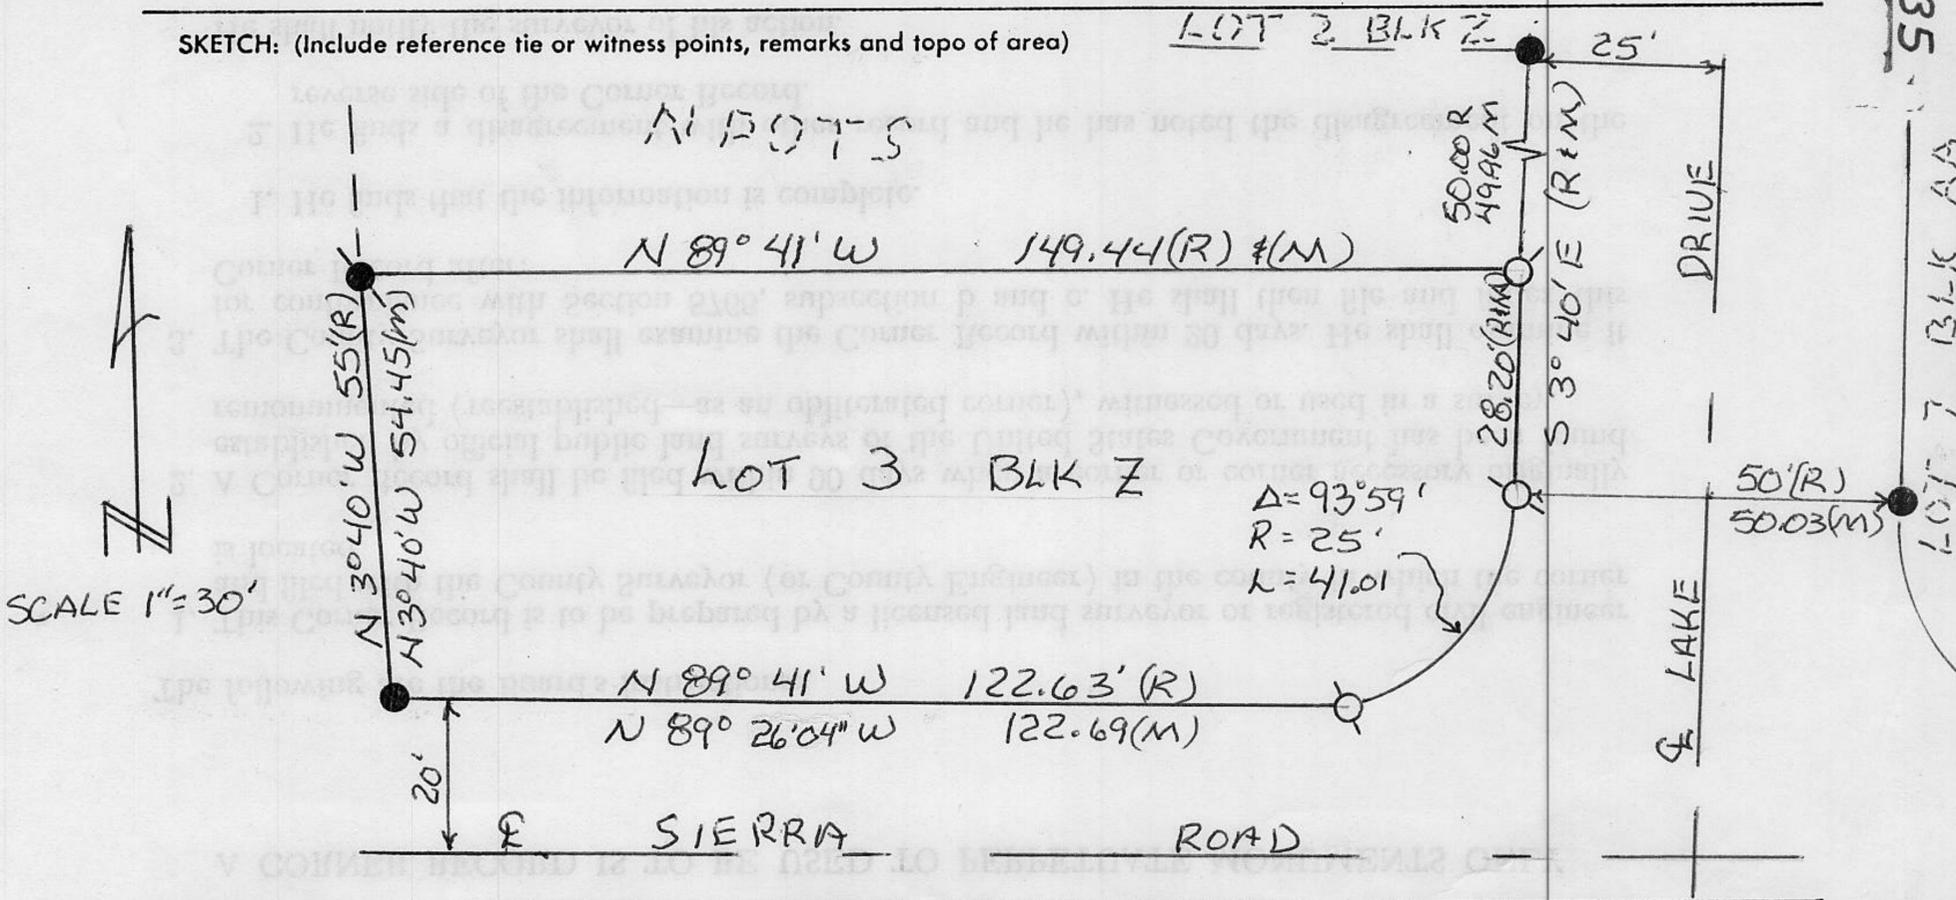


SURVEYOR'S CERTIFICATE

THIS CORNER RECORD WAS PREPARED BY ME OR UNDER MY DIRECTION IN CONFORMANCE WITH THE LAND SURVEYORS ACT ON 1/26/93

SIGNED: Michael E. Sullivan

L.S. or R.C.E. No.: C32239

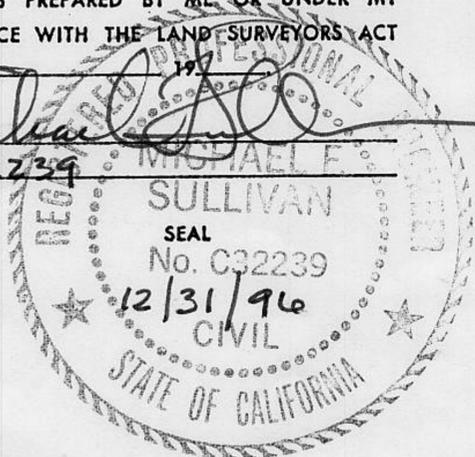

COUNTY SURVEYOR'S CERTIFICATE

THE CORNER RECORD WAS RECEIVED 1/29 1993 AND EXAMINED AND FILED 2/17 1993.

BY: John R. Rogers
TITLE: DEPUTY COUNTY SURVEYOR

DOCUMENT No. _____

STATEMENT ON BACK OF SHEET

YES NO

BOOK 3 CORNER RECORDS PAGE 135