

CORNER RECORD

Document Number \_\_\_\_\_

City of \_\_\_\_\_

County of PLACER, California

Brief Legal Description LOT 41 OF SULLIVAN RANCH TRACT No. 668 PER BK. Q / MAPS / PG. 72



T 13 N  
R 8 E

CORNER TYPE

Government Corner  Control   
Meander  Property   
Rancho  Other   
Date of Survey MAY 20 - 1993

COORDINATES  
(Optional)

Zone \_\_\_\_\_ Datum \_\_\_\_\_  
Elev. \_\_\_\_\_

Corner — Left as found  Found and tagged  Established  Reestablished  Rebuilt

Identification and type of corner found: Evidence used to identify or procedure used to establish or reestablish the corner:

SEE SKETCH MAP PAGE 2

A description of the physical condition of the monument as found and as set or reset:

Ø..... SET 3/4" IRON PIN TAGGED L.S. 6230

Ø..... FND. 1" IRON PIPE WITH PLASTIC CAP STAMPED L.S. 3013 PER Q / MAPS / 32

X..... FND. R.R. SPIKE STAMPED L.S. 3013 PER Q / MAPS / 32

SURVEYOR'S STATEMENT

This Corner Record was prepared by me or under my direction in conformance with

the Land Surveyors' Act on OCTOBER 20 19 93.

Signed [Signature] L.S. or R.C.E. Number L.S. 6230




COUNTY SURVEYOR'S STATEMENT

This Corner Record was received OCT 21 19 93 and examined

and filed OCT 25 19 93

Signed [Signature] Title Deputy County Surveyor

County Surveyor's Comment \_\_\_\_\_

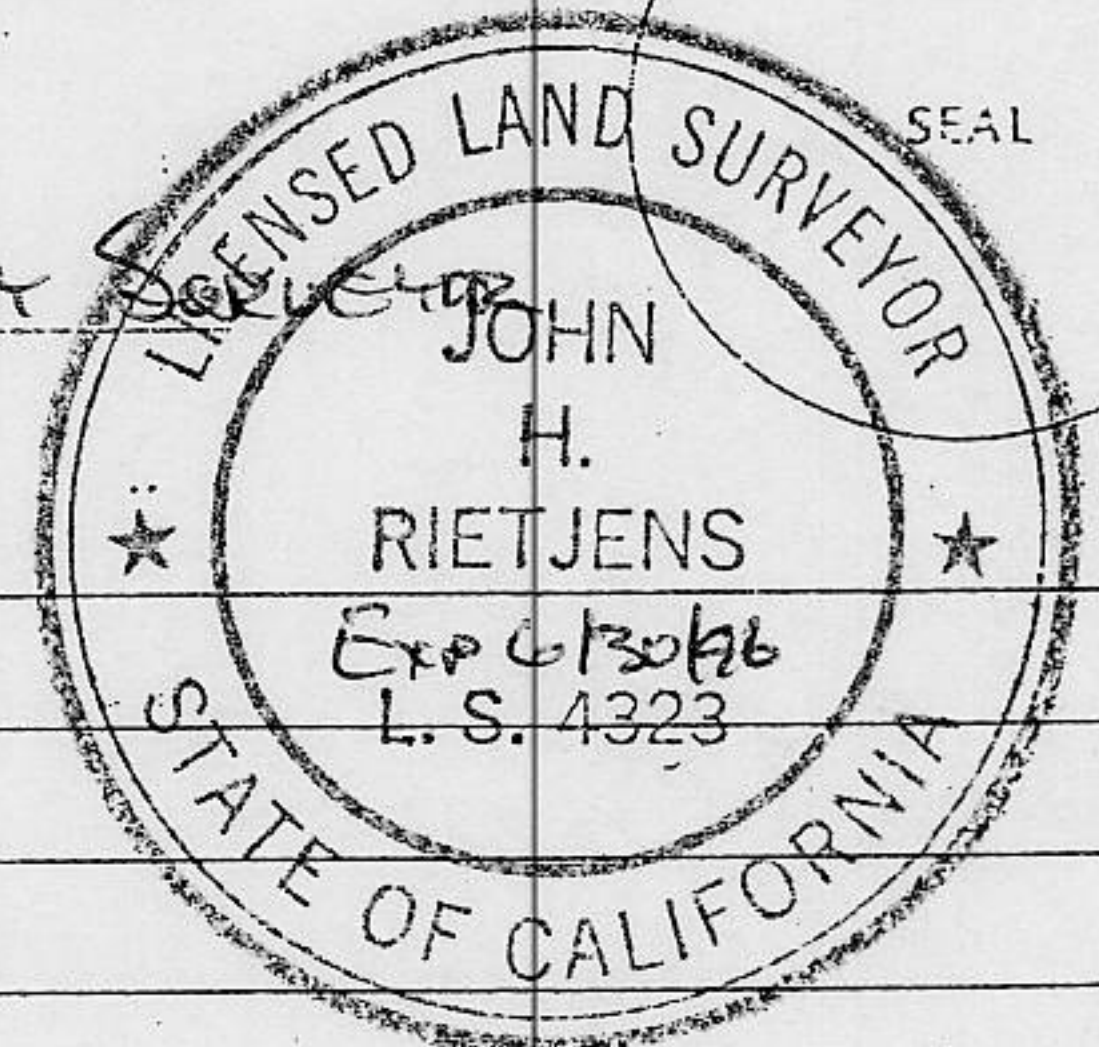


BOOK 3 CORNER RECORDS PAGE 193



LEGEND:

- ♂..... SET 3/4" IRON PIN TAGGED L.S. 6230
- ..... FND. 1" IRON PIPE W/ PLASTIC CAP STAMPED L.S. 3013
- ✕..... FND. R.R. SPIKE STAMPED L.S. 3013
- (1)..... BK. Q OF MAPS PG. 72

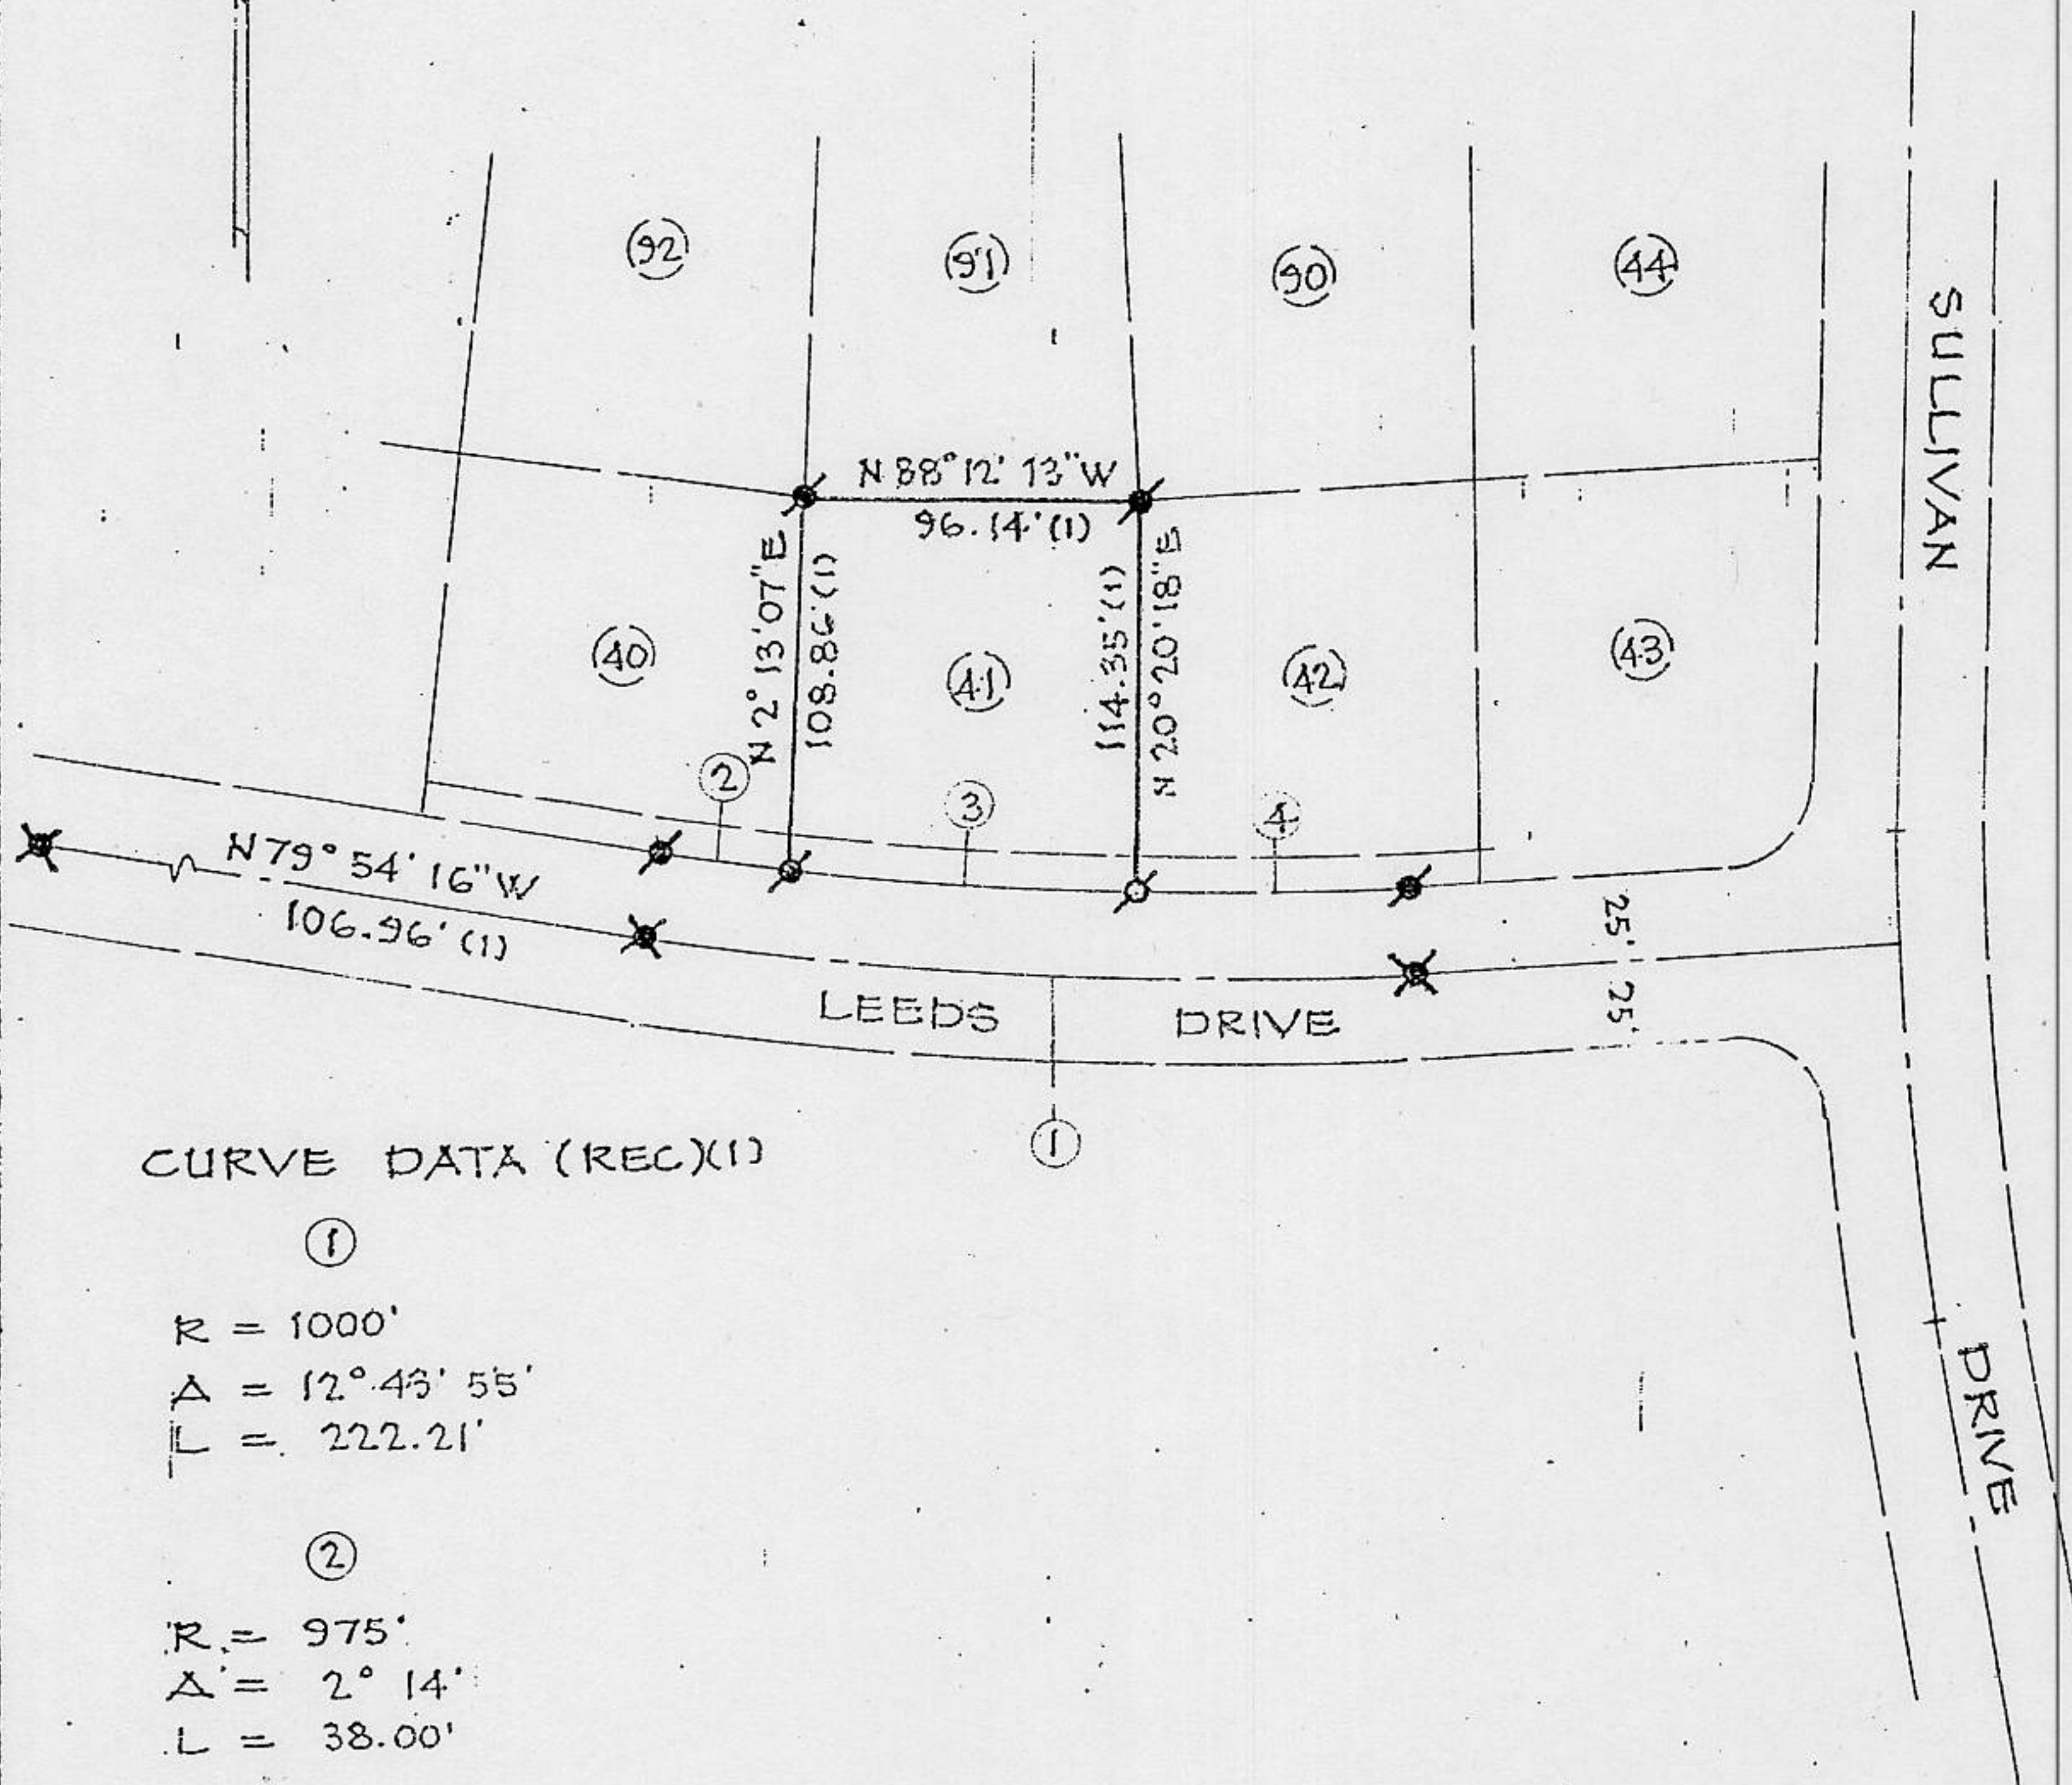

CURVE DATA (REC)(1)

- ①  
R = 1000'  
Δ = 12° 43' 55"  
L = 222.21'
- ②  
R = 975'  
Δ = 2° 14'  
L = 38.00'
- ③  
R = 975'  
Δ = 5° 52' 45"  
L = 100.05'
- ④  
R = 975'  
Δ = 4° 37' 11"  
L = 78.61'

SKETCH MAP

PREPARED FOR ROBERT SMIRCICH  
 SURVEY OF LOT 41 SULLIVAN RANCH  
 TRACT No. 668 PER BK. Q MAPS PG. 72  
 A PTN. OF SECTION 33 T. 13N. R. 8E., M.D.M.  
 PLACER COUNTY, CALIFORNIA  
 SCALE 1" = 100' OCT. 1993  
AUBURN ENGINEERS