

CORNER RECORD

COUNTY OF PLACER T. 14N R. 13E MD MERIDIAN CALIFORNIA

CORNER TYPE: GOV'T. CORNER MEANDER RANCHO CONTROL OTHER

CORNER IDENTIFICATION - DATE OF VISIT June 24, 1989



S22 | S23
S27 | S26

GLO BRASS CAP


CORNER - LEFT AS FOUND FOUND AND TAGGED REESTABLISHED OBLITERATED CORNER REBUILT

PHYSICAL DESCRIPTION OF CORNER FOUND; EVIDENCE AND METHOD USED TO IDENTIFY OR REESTABLISH FOUND 2" IP, 3.5' x 5' by 18" high rock mound, WITH STD. G.L.O. BRASS CAP STAMPED: T14N R13E
 DF 42" DBH, N53°E, 14.8'; dead, down, & rotted. (GLO) FIR 45" N 54 1/2°E, 14.5'. S22 | S23
 SP REMNANT, S1°E, 25.7'. (GLO) SP 45" S1 1/4°E, 25.7'. S27 | S26
 DF snag 38" DBH, S42°W, 35.6' (healed scar). (GLO) FIR 20", S43 1/4°W, 35.0'. 1926
 IC 30" DBH, N25°W, 22.9' (healed scar). (GLO) CEDAR 18", N 22 1/2°W, 22.4'.


PHYSICAL DESCRIPTION OF MONUMENTS REBUILT OR PERPETUATED NEW BT's:
 BO 7" DBH, S66°W, 16.6', scribed S27 BT, tagged LS 3848.
 IC 14" DBH, S70°E, 42.4', scribed S26 BT, tagged LS 3848.
 DF 10" DBH, N31°E, 32.0', scribed S23 BT, tagged LS 3848.

CALIFORNIA COORDINATE SYSTEM ORDER: FIRST SECOND THIRD
 STATIONS USED: NGS (USC & GS) STATE COUNTY OTHER STATION _____ STATION _____
 ZONE _____ ELEVATION _____ NORTHINGS (Y) _____ EASTINGS (X) _____

SKETCH: (Include reference tie or witness points, remarks and topo of area)

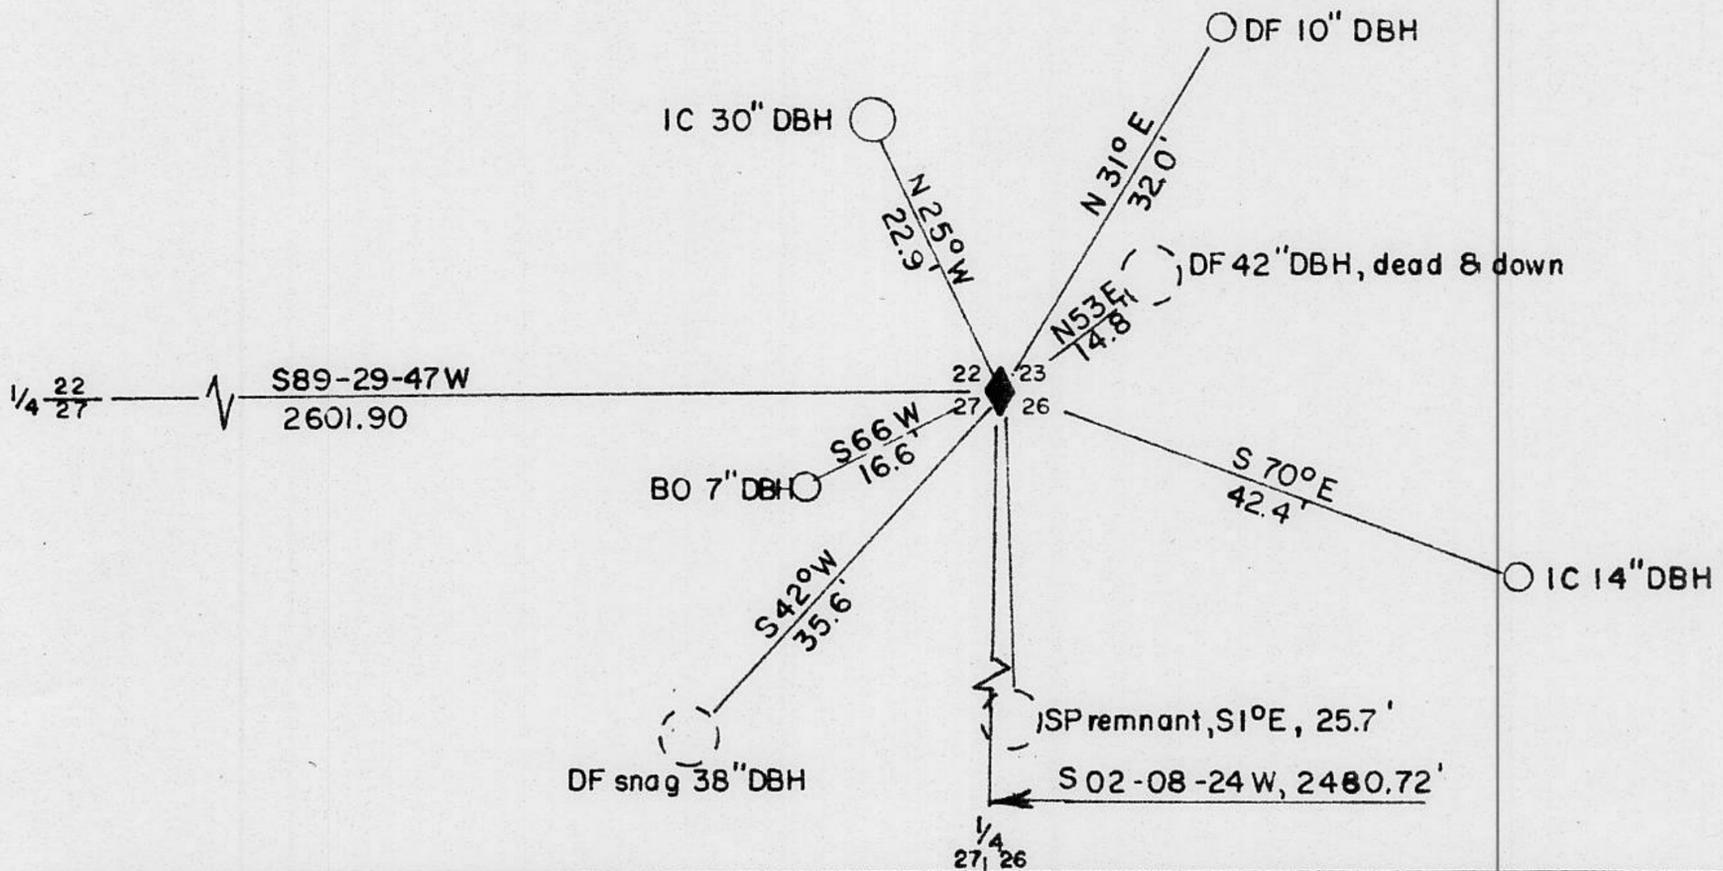

Book 2, Corner Records, Pages
BOOK 3, CORNER RECORDS PAGE 154

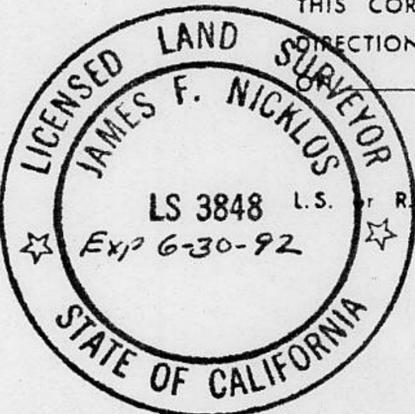

SURVEYOR'S CERTIFICATE

THIS CORNER RECORD WAS PREPARED BY ME OR UNDER MY DIRECTION IN CONFORMANCE WITH THE LAND SURVEYORS ACT
September 5, 1989

SIGNED: James F. Nicklos
 L.S. No. LS 3848

SEAL

COUNTY SURVEYOR'S CERTIFICATE

THE CORNER RECORD WAS RECEIVED 9/11 1989
 AND EXAMINED AND FILED 10/27 1989

BY: John R. Jenkins
 TITLE: DEPUTY COUNTY SURVEYOR

DOCUMENT No. _____

STATEMENT ON BACK OF SHEET

YES NO