


CORNER RECORD

Agency Index BK 23 P 785
Document Number 20200046

City of _____ County of PLACER, California
Brief Legal Description LOT 261, SANS SOUCI HEIGHTS SUBDIVISION, C/MAPS/16 O.R.P.C. AS SHOWN ON 15/ROS/154 O.R.P.C.

CORNER TYPE _____ COORDINATES (Optional) _____

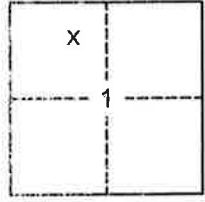

SEC. 1
T. 14 N.
R. 16 E.
M.D.B. & M.

Government Corner Control Elevation _____
 Meander Property Units Metric U.S. Survey Foot
 Rancho Other Horizontal Datum _____
 Date of Survey 5/5/2020 Zone _____ Epoch Date _____
 Vertical Datum _____
 Complies with Public Resources Code §§8801-8819
 Complies with Public Resources Code §§8890-8902

PLS Act Ref: 8765(d) 8771 8773 Other: _____
 Corner/Monument: Left as found Established Rebuilt Pre-Construction
 Found and tagged Reestablished Referenced Post-Construction

Narrative of corner identified and monument as found, set, reset, replaced, or removed:
 See sheet #2 for description(s):

USED RECORD DIMENSIONS AND A FOUND MONUMENTS PER 19/ROS/154 & C/MAPS/16 O.R.P.C., TO REESTABLISH THE CORNERS OF LOT 261, PER 19/ROS/154 O.R.P.C. AS SHOWN ON THE ACCOMPANYING PLAT.

SURVEYOR'S STATEMENT

This Corner Record was prepared by me or under my direction in conformance with the Professional Land Surveyors' Act on April 09, 2021
Signed [Signature] P.L.S. or R.C.E. No. 7429



COUNTY SURVEYOR'S STATEMENT

This Corner Record was received APRIL 28, 2021
and examined and filed JUNE 25, 2021
Signed [Signature] PLS 8373
Title Deputy County Surveyor
County Surveyor's Statement




BOOK 23 CORNER RECORDS PAGE 85


PLAT OF SURVEY

LOT 261, SANS SOUCHI HEIGHTS SUBDIVISION, AS FILED IN BOOK C OF MAPS AT PAGE 16, OFFICIAL RECORDS PLACER COUNTY, CALIFORNIA. A PORTION OF SECTION 1, TOWNSHIP 14 N., RANGE 16 E., M.D.B. & M.

SCALE 1" = 60' DATE OF SURVEY 5/5/2020

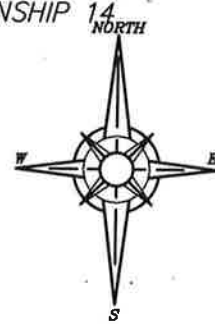

BOOK 23 CORNER RECORDS PAGE 85

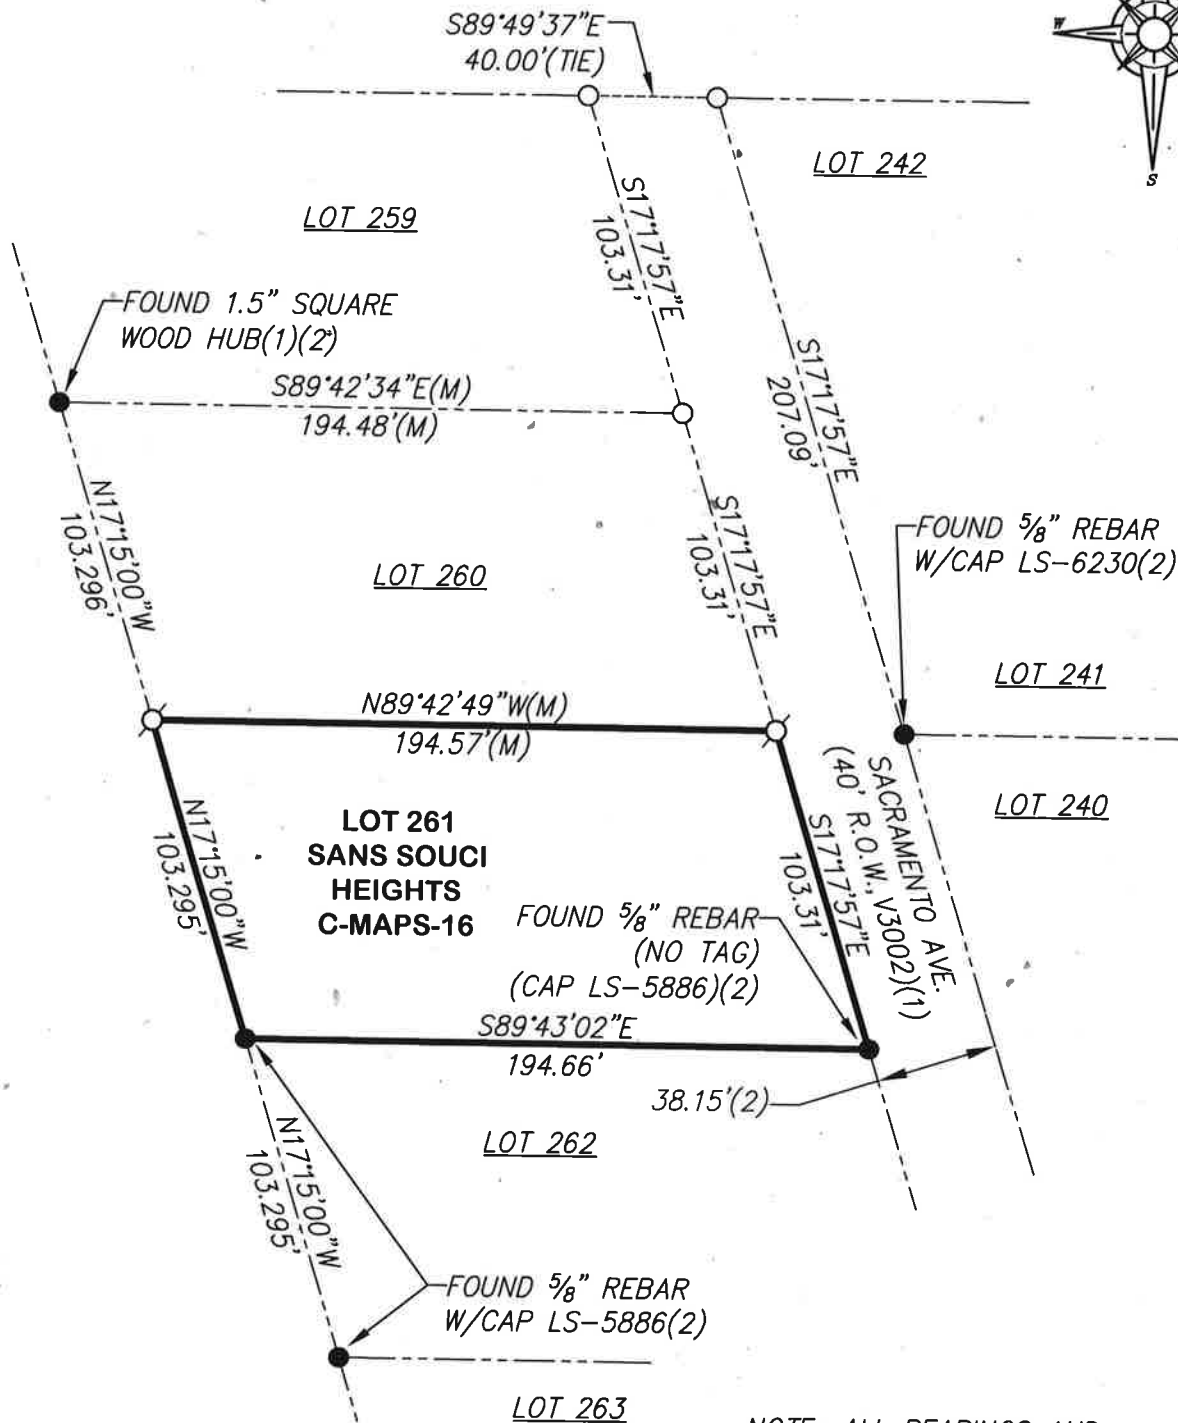

- FOUND MONUMENT AS NOTED
- SET 5/8" REBAR WITH YELLOW PLASTIC CAP L.S. 7429
- DIMENSION POINT (NOTHING FOUND OR SET)
- (1) PER C/MAPS/16
- (2) PER 19/ROS/154
- (M) MEASURED

NOTE: ALL BEARINGS AND DISTANCES SHOWN HEREON ARE RECORD PER 19/ROS/154 O.R.P.C.