

**CORNER RECORD**

COUNTY OF PLACER T. 14N. R. 16E. M.D.B. MERIDIAN CALIFORNIA

CORNER TYPE: GOV'T. CORNER  MEANDER  RANCHO  CONTROL  OTHER   
 CORNER IDENTIFICATION - DATE OF VISIT 8-04-1993



LOTS 28 & 29, CHAMBERLANDS ADD. UNIT No. 2, BK. "H" MAPS PG. 6

CORNER - LEFT AS FOUND  FOUND AND TAGGED  REESTABLISHED OBLITERATED CORNER  REBUILT


PHYSICAL DESCRIPTION OF CORNER FOUND: EVIDENCE AND METHOD USED TO IDENTIFY OR REESTABLISH

● FOUND 1/2" ϕ REBAR, NO TAG

PHYSICAL DESCRIPTION OF MONUMENTS REBUILT OR PERPETUATED

⊘ SET 5/8" ϕ REBAR, W/2" METAL CAP STAMPED L.S. 5886

CALIFORNIA COORDINATE SYSTEM ORDER: FIRST  SECOND  THIRD  N/A  
 STATIONS USED: NGS (USC & GS)  STATE  COUNTY  OTHER  STATION \_\_\_\_\_ STATION \_\_\_\_\_  
 ZONE \_\_\_\_\_ ELEVATION \_\_\_\_\_ NORTHINGS (Y) \_\_\_\_\_ EASTINGS (X) \_\_\_\_\_

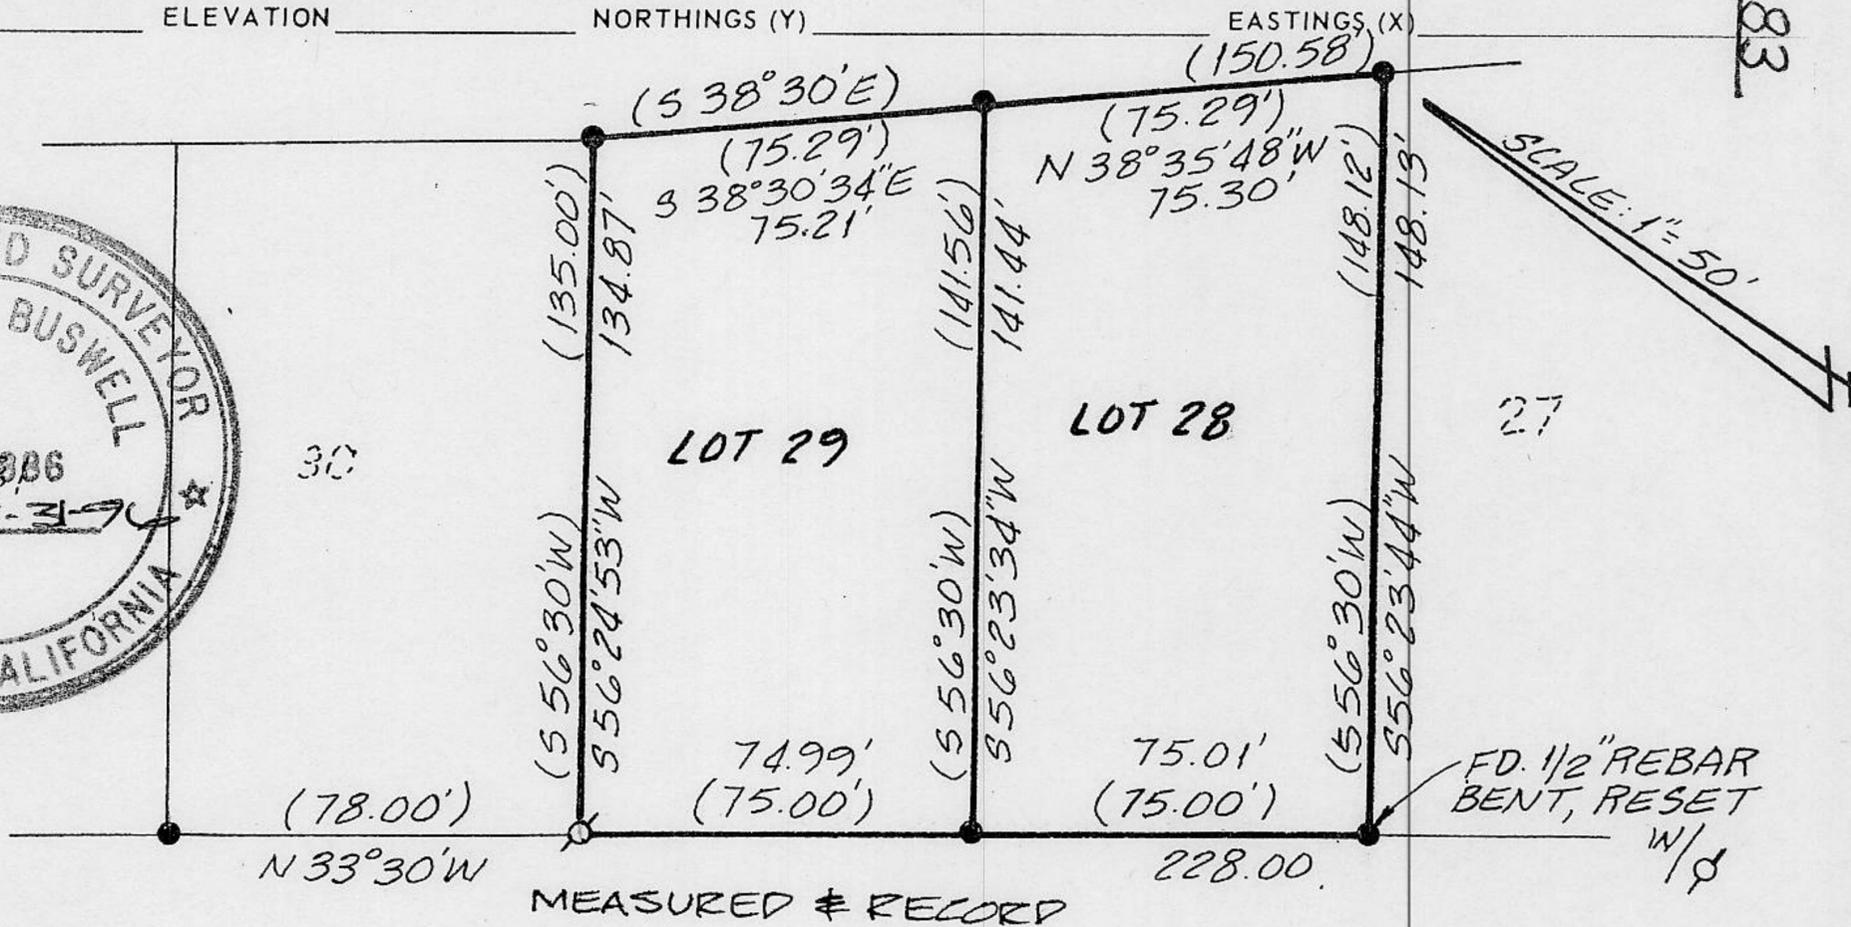

( ) DENOTES RECORD AS PER BK. "H" MAPS PG. 6

LAGOON ROAD  
(50' R.O.W.)

**SURVEYOR'S CERTIFICATE**

THIS CORNER RECORD WAS PREPARED BY ME OR UNDER MY DIRECTION IN CONFORMANCE WITH THE LAND SURVEYORS ACT ON 8-5 1993

SIGNED: \_\_\_\_\_

L.S. or R.C.E. No.: L.S. 5886

SEAL

**COUNTY SURVEYOR'S CERTIFICATE**

THIS CORNER RECORD WAS RECEIVED 9-7 1993 AND EXAMINED AND FILED 9/7 1993

BY: [Signature]  
TITLE: DEPUTY COUNTY SURVEYOR

DOCUMENT No. \_\_\_\_\_  
STATEMENT ON BACK OF SHEET

YES  NO

BOOK 3 CORNER RECORDS PAGE 183