


(For County Use Only)

CORNER RECORD

COUNTY OF PLACER T. 17N R. 17E MDM MERIDIAN CALIFORNIA

CORNER TYPE: GOV'T. CORNER MEANDER RANCHO CONTROL OTHER

CORNER IDENTIFICATION — DATE OF VISIT 9-09 1993

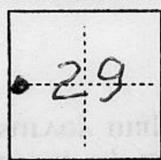

LOT 268 UNIT 6-B NORTH STAR SUBDIVISION AS FILED IN BOOK K ~~AT~~ PAGE 14 OF MAPS IN PLACER COUNTY OFFICIAL RECORDS.

CORNER — LEFT AS FOUND FOUND AND TAGGED REESTABLISHED OBLITERATED CORNER REBUILT

PHYSICAL DESCRIPTION OF CORNER FOUND; EVIDENCE AND METHOD USED TO IDENTIFY OR REESTABLISH

● — Found 1/2" REBAR w/TAG LS 3383 PER BOOK K / MAPS / PAGE 14


PHYSICAL DESCRIPTION OF MONUMENTS REBUILT OR PERPETUATED

○ — SET 5/8" REBAR MARKED RCE 32239

CALIFORNIA COORDINATE SYSTEM ORDER: FIRST SECOND THIRD
STATIONS USED: NGS (USC & GS) STATE COUNTY OTHER STATION _____ STATION _____
ZONE _____ ELEVATION _____ NORTHINGS (Y) _____ EASTINGS (X) _____

(Fold)

SKETCH: (Include reference tie or witness points, remarks and topo of area)

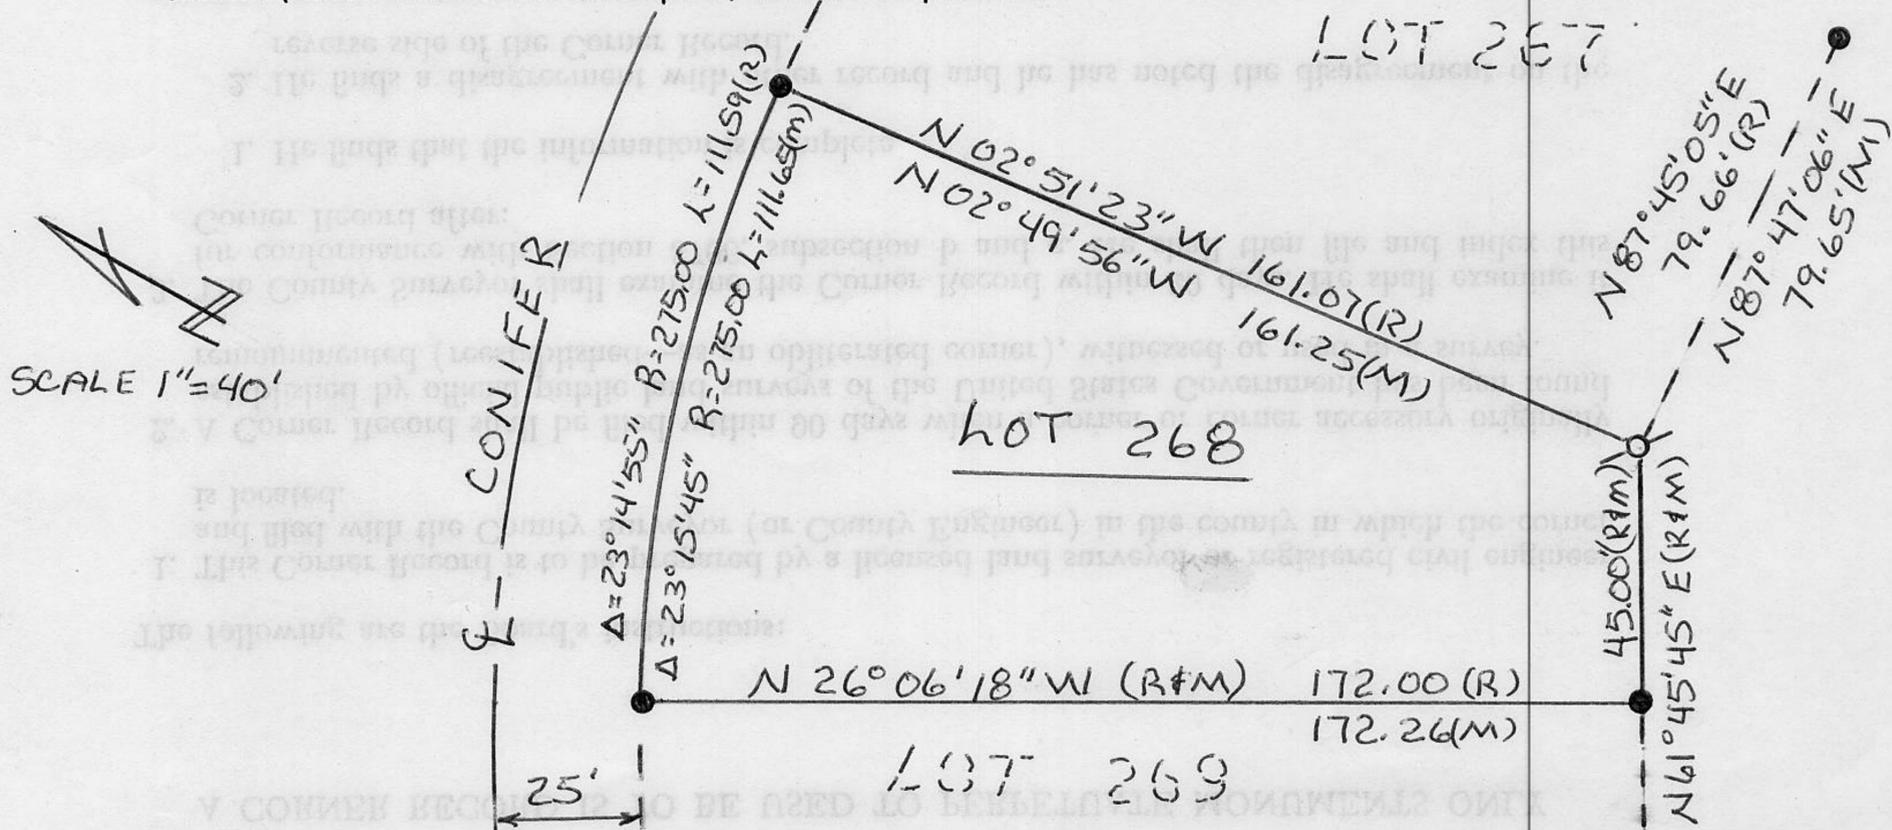


SURVEYOR'S CERTIFICATE

THIS CORNER RECORD WAS PREPARED BY ME OR UNDER MY DIRECTION IN CONFORMANCE WITH THE LAND SURVEYORS ACT ON 9/25/93 1993

SIGNED: Michael F. Sullivan
L.S. or R.C.E. No.: C32239

SEAL

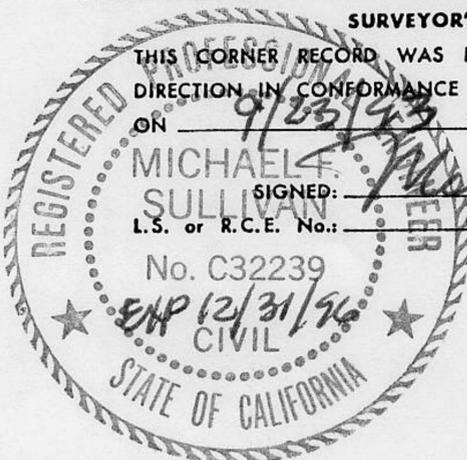

COUNTY SURVEYOR'S CERTIFICATE

THE CORNER RECORD WAS RECEIVED SEPT 27 1993 AND EXAMINED AND FILED 10/18 1993

BY: Deputy County Surveyor
TITLE: DEPUTY COUNTY SURVEYOR

DOCUMENT No. _____

STATEMENT ON BACK OF SHEET

YES NO

BOOK 3 CORNER RECORDS PAGE 187