

# CORNER RECORD

Document Number \_\_\_\_\_


City of Tahoe City

County of \_\_\_\_\_

PLACER

, California

Brief Legal Description Lot 80, Fulton Acres, Placer County, California, Bk D / Maps / pg. 93

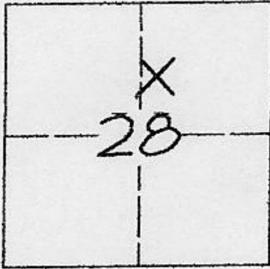

### CORNER TYPE

Government Corner  Control   
 Meander  Property   
 Rancho  Other   
 Date of Survey September 26, 2000

### COORDINATES (Optional)

N. \_\_\_\_\_  
 E. \_\_\_\_\_  
 Zone \_\_\_\_\_ Datum \_\_\_\_\_  
 Elev. \_\_\_\_\_

T.16N., R.17E., MDM

Corner - Left as found  Found and tagged  Established  Reestablished  Rebuilt

Identification and type of corner found: Evidence used to identify or procedure used to establish or reestablish the corner:

FOUND MONUMENT AS SHOWN HEREON  
 USED NEAREST FOUND MONUMENTS WITHIN UNIT TO REESTABLISH PROPERTY  
 CORNERS AS SHOWN HEREON.

A description of the physical condition of the monument as found and as set or reset:

SET MONUMENT AS SHOWN  
 FOUND MONUMENTS IN GOOD CONDITION.  
 CLEARED BRUSH AND PLACED LATH AT FOUND AND SET MONUMENTS.

### SURVEYOR'S STATEMENT

This Corner Record was prepared by me or under my direction in conformance with

the Land Surveyors' Act on October 10 2000.

Signed [Signature] L.S. or R.C.E. Number R.C.E. 20257




### COUNTY SURVEYOR'S STATEMENT

This Corner Record was received DECEMBER 14 2000 and examined

and filed MARCH 23, 2001


Signed [Signature] Title County Surveyor

County Surveyor's Comment :

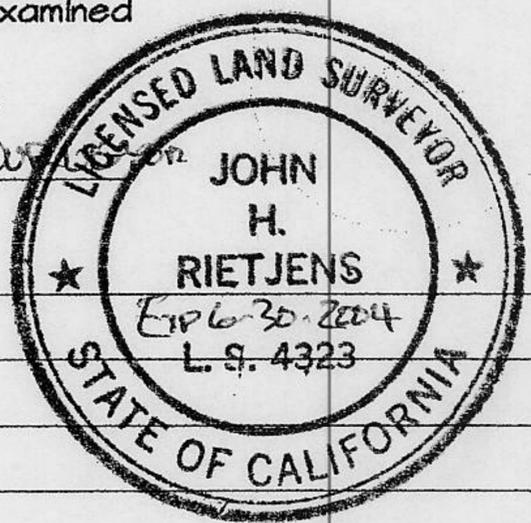


**NOTES:**

- (R) INFORMATION PER BK D/MAPS/Pg.93
- (M) INFORMATION PER FIELD MEASUREMENTS
- ◻ FOUND MONUMENT AS NOTED
- SET 5/8" REBAR RCE 20257

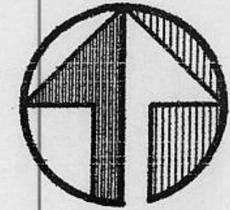

NORTH  
SCALE 1" = 30'

2X2 HUB FND  
ACCEPTED FOR  
CORNER LOTS 95/96

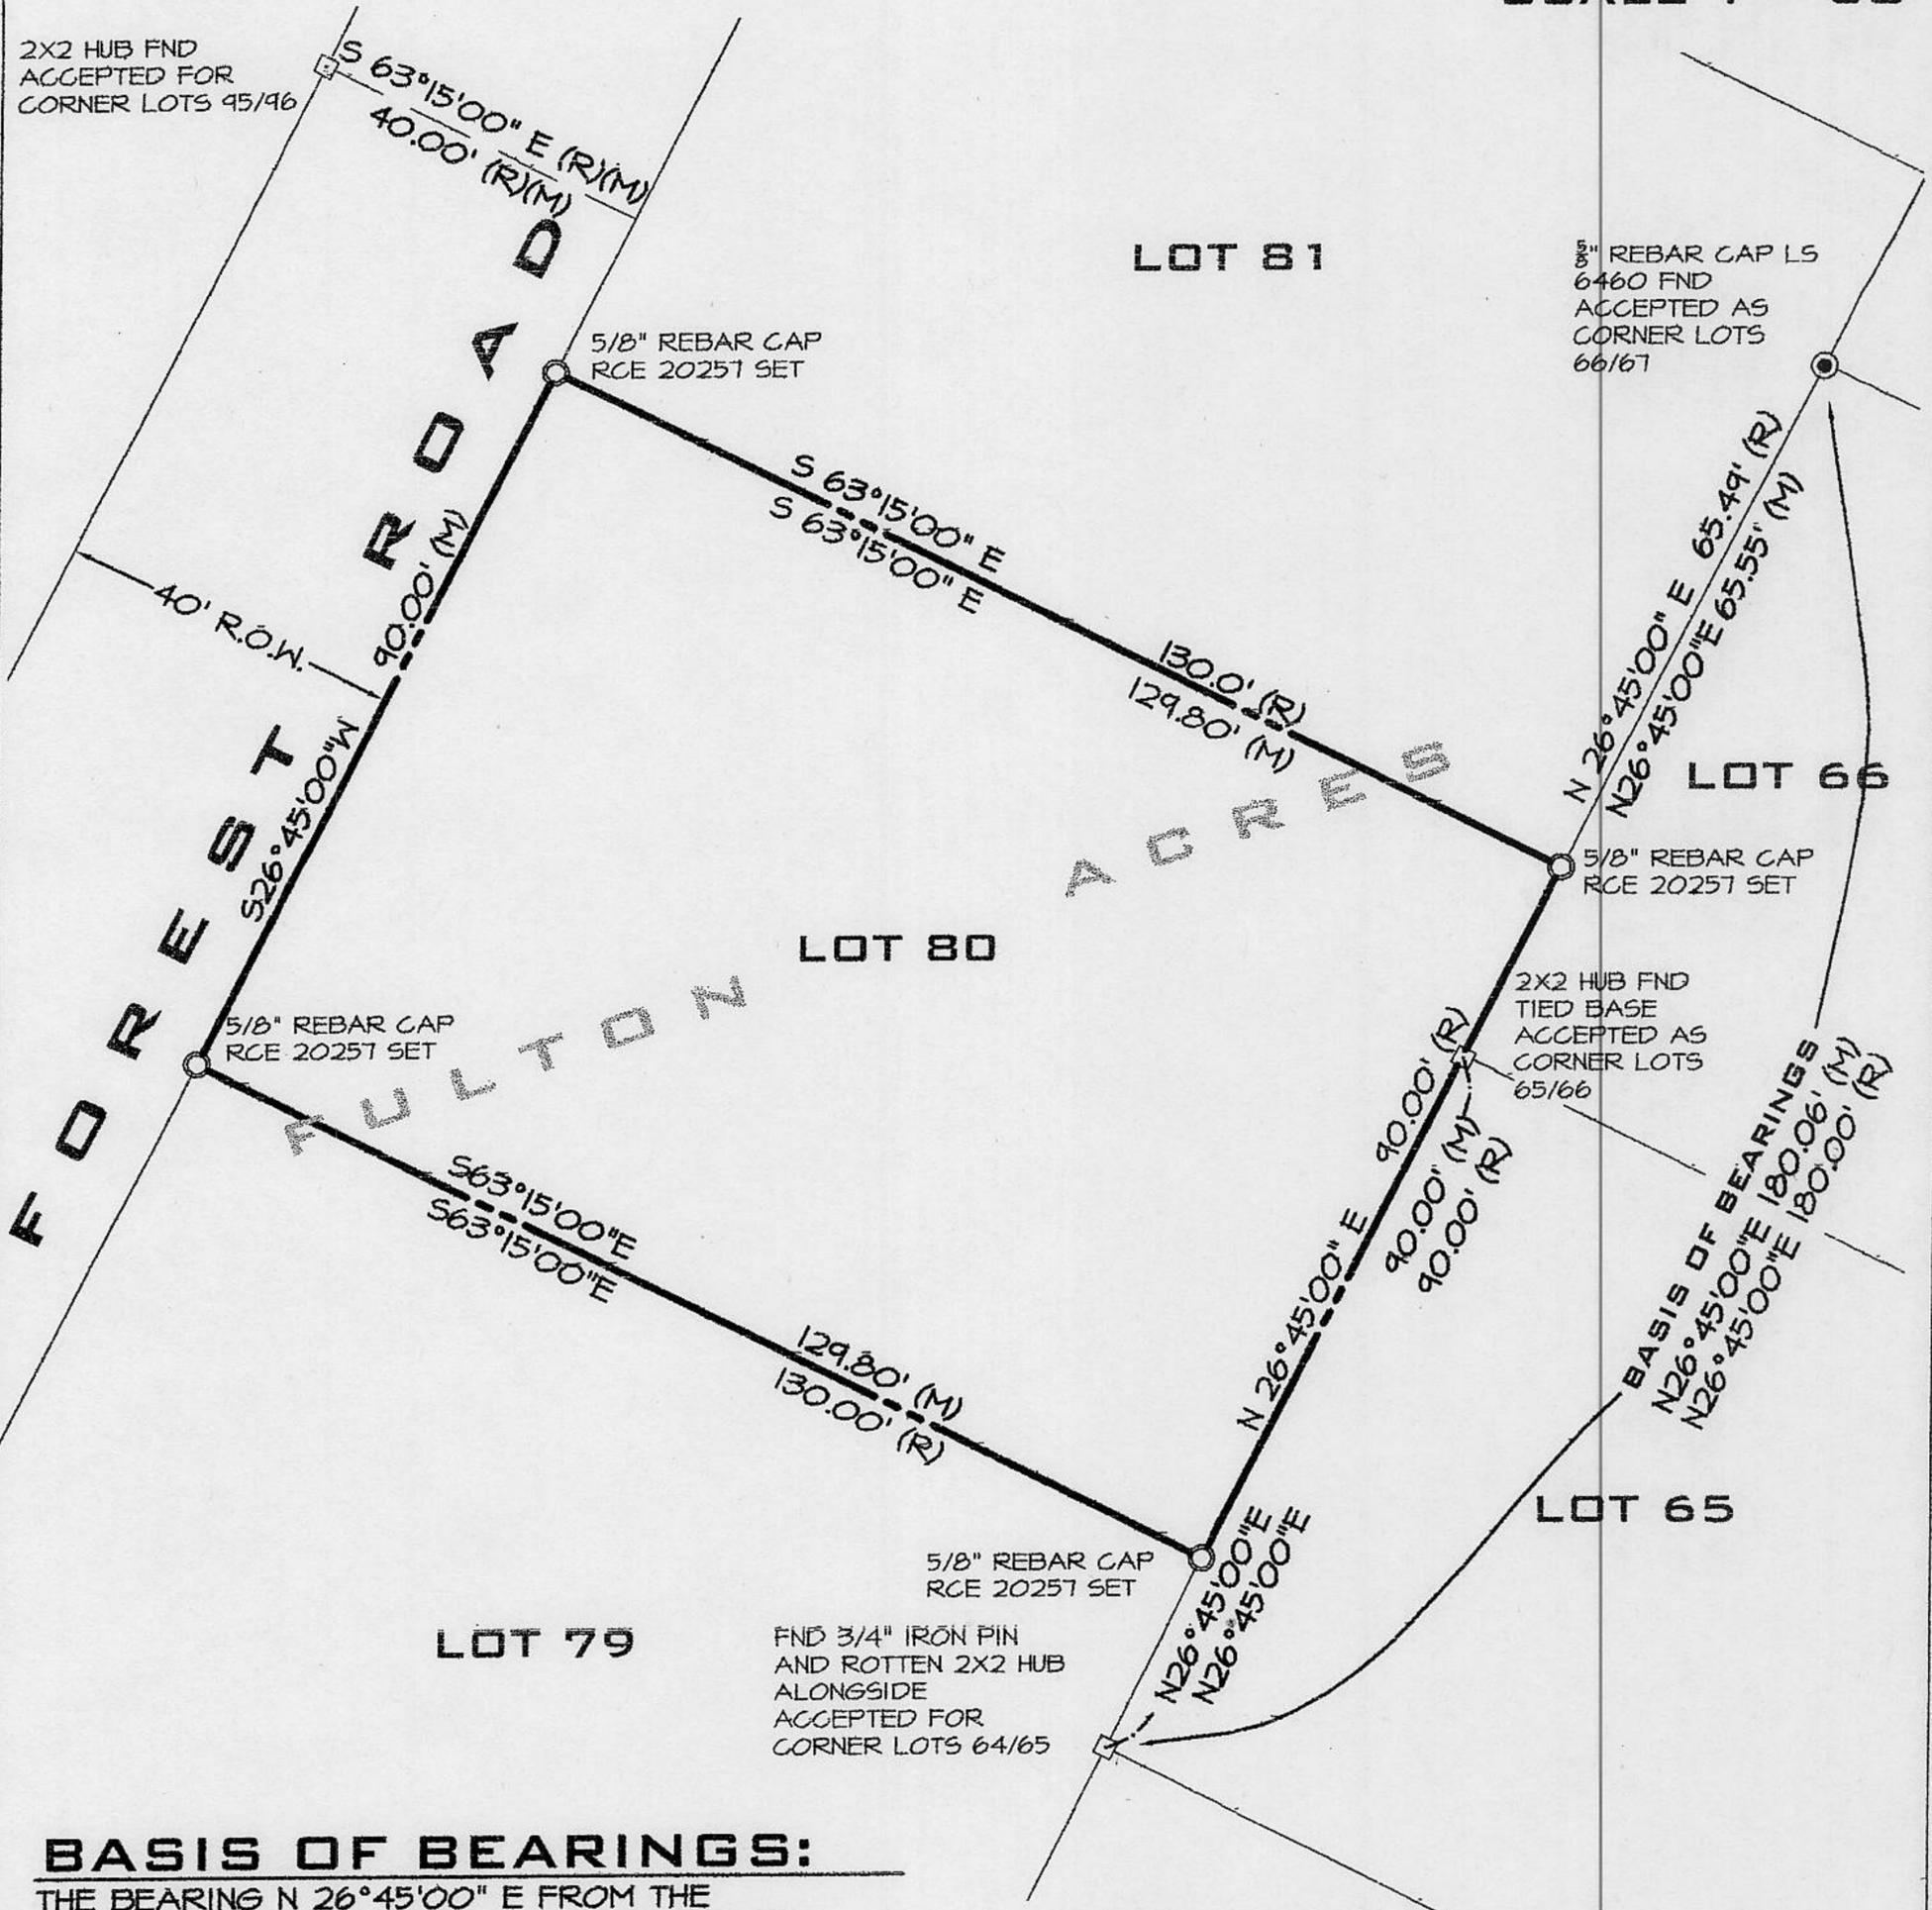

**BASIS OF BEARINGS:**

THE BEARING N 26°45'00" E FROM THE SOUTHWESTERLY CORNER OF LOT 65 TO THE NORTHWESTERLY CORNER OF LOT 66 AS SHOWN ON MAP IN BOOK D/MAPS/Pg.93 WAS USED AS THE BASIS OF BEARINGS FOR THIS SURVEY AND WAS ESTABLISHED FROM THE MONUMENTS FOUND.

**K.B.FOSTER**  
CIVIL ENGINEERING, INC.

SCALE: 1" = 30'

JOB # 00267

BOOK 6 CORNER RECORDS PAGE 90