


CORNER RECORD

COUNTY OF PLACER, CALIFORNIA

City of _____ Document Number _____

Brief Legal Description LOT 15, TAHOE SIERRA ESTATES, BOOK "F" MAPS, PAGE 4

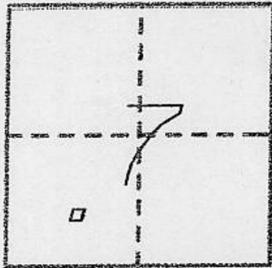

T 15 N
R 17 E

CORNER TYPE

Government Corner Control
Meander Property
Rancho Other
Date of Survey _____

COORDINATES (Optional)

N. _____
E. _____
Zone _____ Datum _____
Elev. _____

Corner— Left as found Found and tagged Established Reestablished Rebuilt

Identification and type of corner found: Evidence used to identify or procedure used to establish or reestablish corner:

● FOUND 1/2" REBAR AS PER "F" MAPS, PAGE 4

A description of the physical condition of the monument as found and as set or reset:

⊗ SET 5/8" REBAR W/ 2" CAP STAMPED
TAHOE BASIN LAND SURVEYING, L.S. 5886


○ NOT FOUND, NOT SET

SURVEYOR'S STATEMENT

This Corner Record was prepared by me or under my direction in conformance with the Land

Surveyor's Act on 12-1 19 98

Signed [Signature] L.S. or R.C.E. Number L.S. 5886

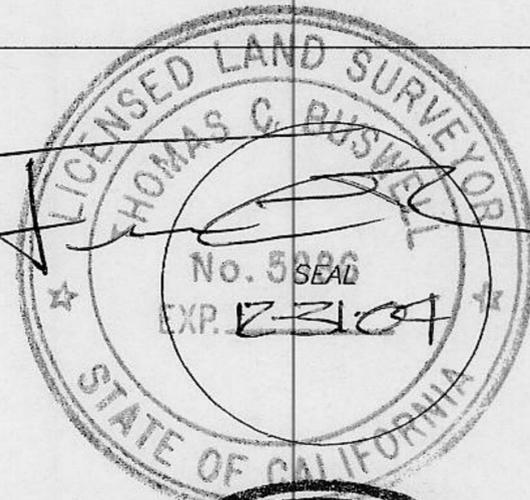


COUNTY SURVEYOR'S STATEMENT

This Corner Record was received 12/27 2000 and examined

and filed 01/04 2001

Signed [Signature] Title County Surveyor


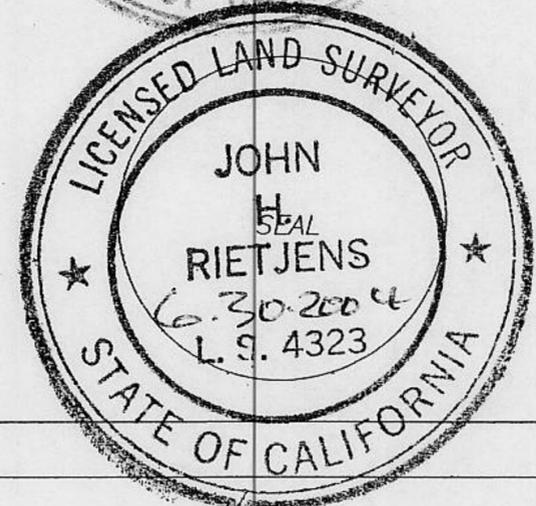


County Surveyor's Comment _____

BOOK 6 CORNER RECORDS PAGE 84

OLYMPIC DR.
(50' R.O.W.)

() DENOTES RECORD AS PER "F" MAPS 4
SCALE 1" = 30'

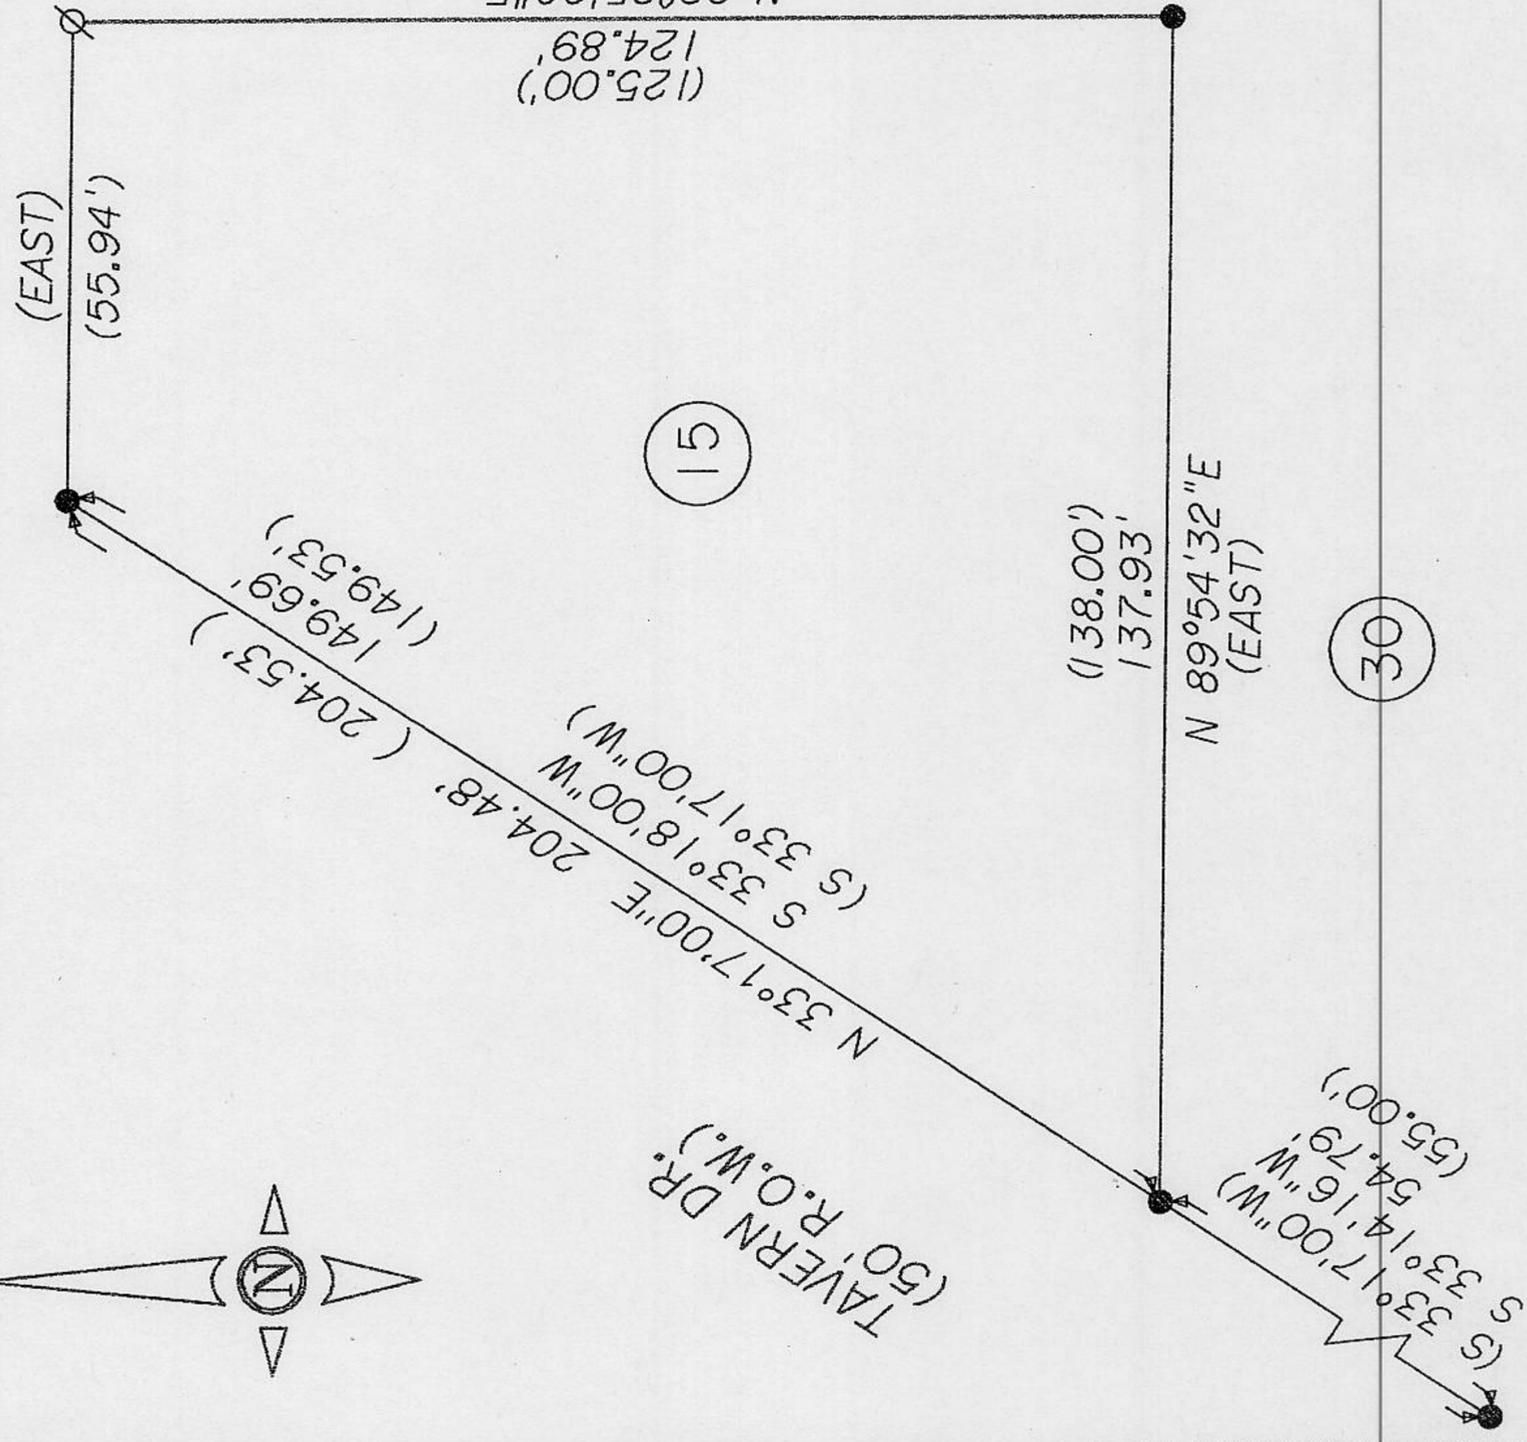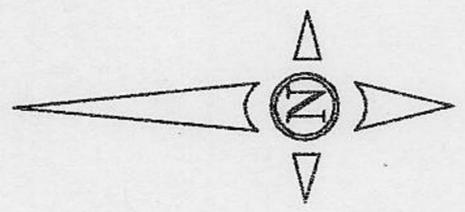

TAVERN DR.
(50' R.O.W.)

J.N. 9884, COR9884, CRD 8 PL1