


# CORNER RECORD

Document Number \_\_\_\_\_

City of \_\_\_\_\_

County of Placer, California

Brief Legal Description lots 1&2, of Kailua Park Subd. #4, D/maps/52 ORPC  
Section 7, Township 14N, Range 17E, MDB&M

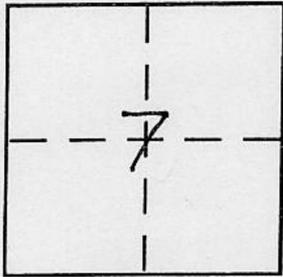

T14  
R17

### CORNER TYPE

Government Corner  Control   
Meander  Property   
Rancho  Other   
Date of Survey September, 2000

### COORDINATES (Optional)

N. \_\_\_\_\_  
E. \_\_\_\_\_  
Zone \_\_\_\_\_ NAD27  NAD83   
NAD83 Epoch \_\_\_\_\_  
Elev. \_\_\_\_\_  
Vert. Datum: NGVD29  NAVD88   
Meas. Units: Metric  Imperial

Corner - Left as found  Found and tagged  Established  Reestablished  Rebuilt

Identification and type of corner found: Evidence used to identify or procedure used to establish or reestablish the corner:

See Sketch on Back

A description of the physical condition of the monument as found and as set or reset:

See Sketch on Back

### SURVEYOR'S STATEMENT

This Corner Record was prepared by me or under my direction in conformance with the Land Surveyor's Act on November 2000

Signed [Signature] P.L.S or R.C.E. No. 3422




### COUNTY SURVEYOR'S STATEMENT

This Corner Record was received \_\_\_\_\_

and examined and filed Nov 16, 2000

Signed [Signature] P.L.S or R.C.E. No. 4323

Title County Surveyor

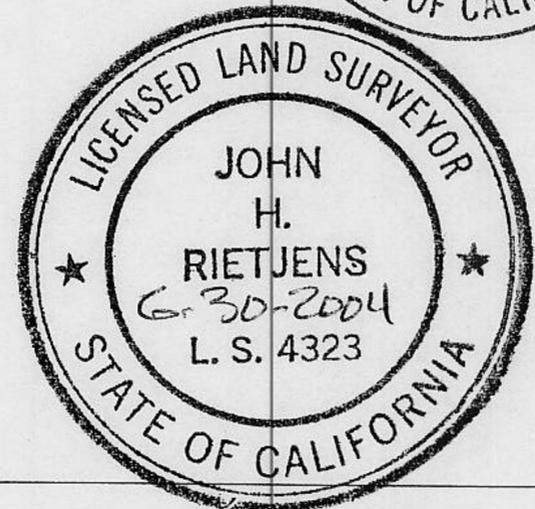

County Surveyor's Comment \_\_\_\_\_

# PLAT OF SURVEY

LOTS 1 & 2, KAILUA PARK SUBDIVISION, NO. 4  
FILED IN BOOK D OF MAPS AT PAGE 52 O.R.P.C.

SECTION 7, TOWNSHIP 14 NORTH, RANGE 17 EAST, M.D.B. & M.


COUNTY OF PLACER

CALIFORNIA

SCALE: 1" = 40'

OCTOBER, 2000

BOOK Q CORNER RECORDS PAGE 77

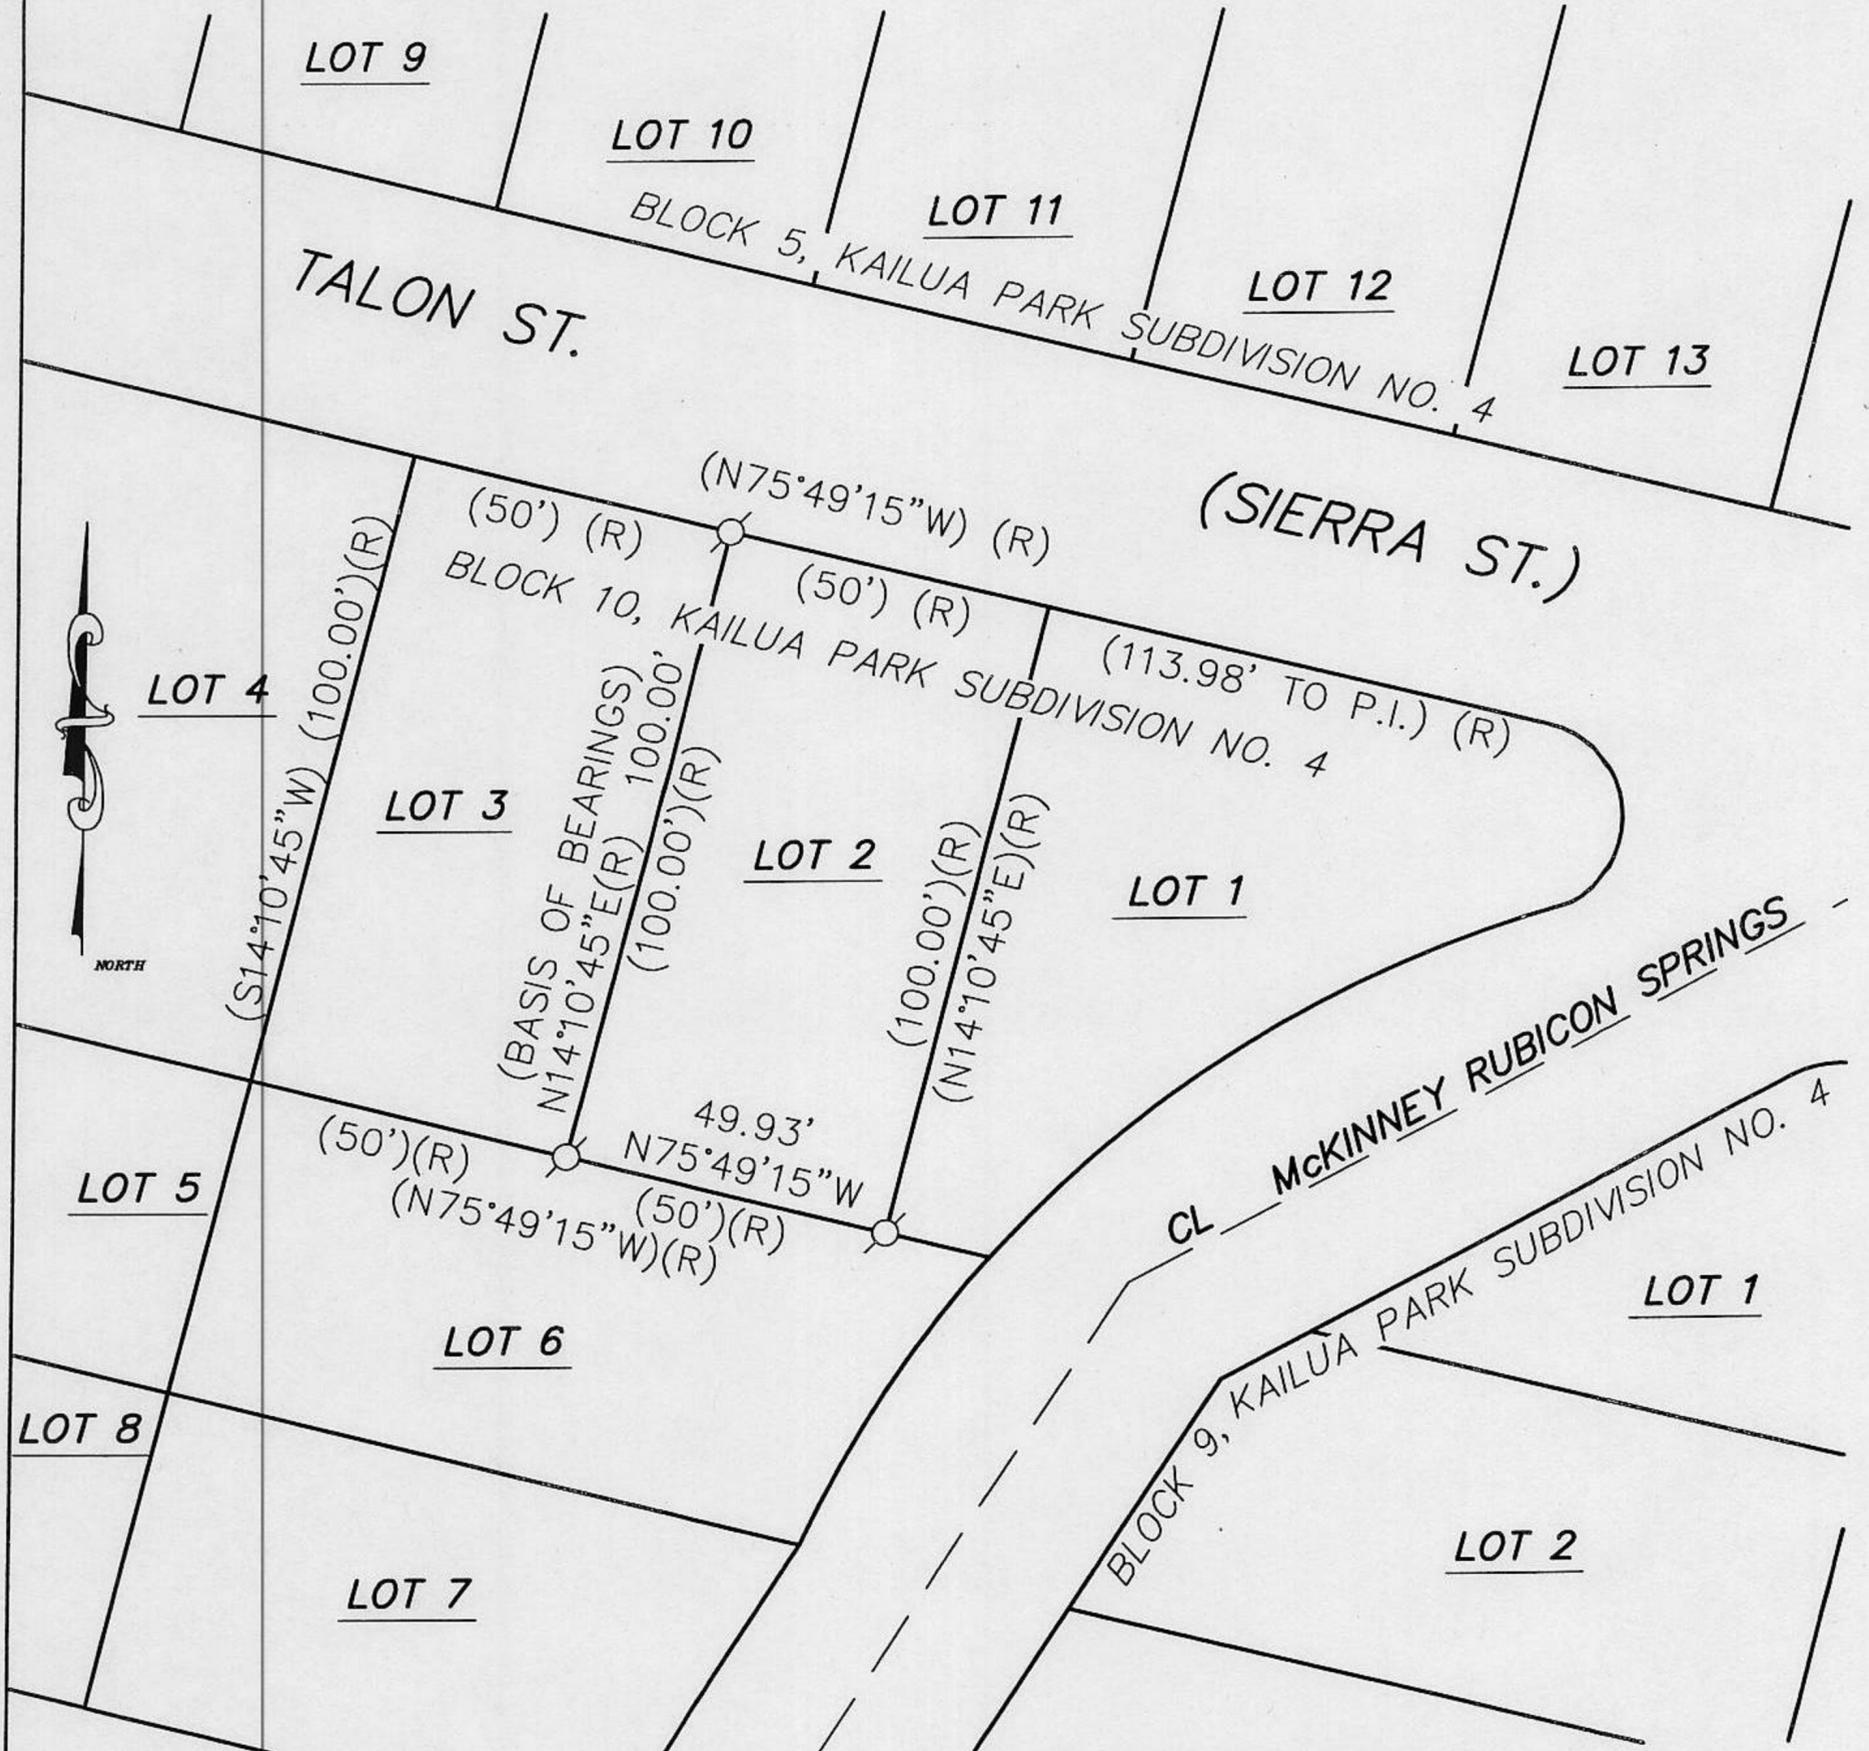

(R) RECORD FROM D/MAPS/52, O.R.P.C.

⊗ REPLACED ORIGINAL 2" x 2" HUBS (R) WITH  
5/8" REBAR W/ YELLOW PLASTIC CAPS  
MARKED LS #3422