


CORNER RECORD

Document Number _____

City of _____

County of Placer, California

Brief Legal Description Lot 13, Tahoe Swiss Village Tract No. 3
S. 36, T. 13 N., R. 16 E., M. D. M.

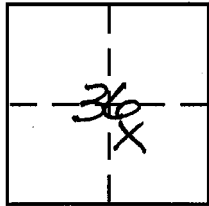

CORNER TYPE

Government Corner Control
Meander Property
Rancho Other
Date of Survey 8-30-2000

COORDINATES (Optional)

N. _____
E. _____
Zone _____ NAD27 NAD83
NAD83 Epoch _____
Elev. _____
Vert. Datum: NGVD29 NAVD88
Meas. Units: Metric Imperial

Corner -- Left as found Found and tagged Established Reestablished Rebuilt

Identification and type of corner found: Evidence used to identify or procedure used to establish or reestablish the corner:

See pg. 2


A description of the physical condition of the monument as found and as set or reset:

See pg. 2

SURVEYOR'S STATEMENT

This Corner Record was prepared by me or under my direction in conformance with the Land Surveyor's Act on October 2, 2000

Signed Ronald W. Turner P.L.S or R.C.E. No. 4029

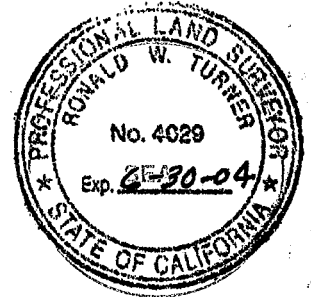

COUNTY SURVEYOR'S STATEMENT


This Corner Record was received Oct 12, 2000

and examined and filed Oct 13, 2000


Signed John H. Rietsjens P.L.S or R.C.E. No. 4323

Title COUNTY SURVEYOR

County Surveyor's Comment _____

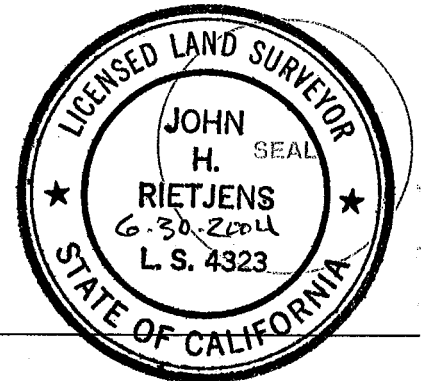

BOOK 12 CORNER RECORDS PAGE 112

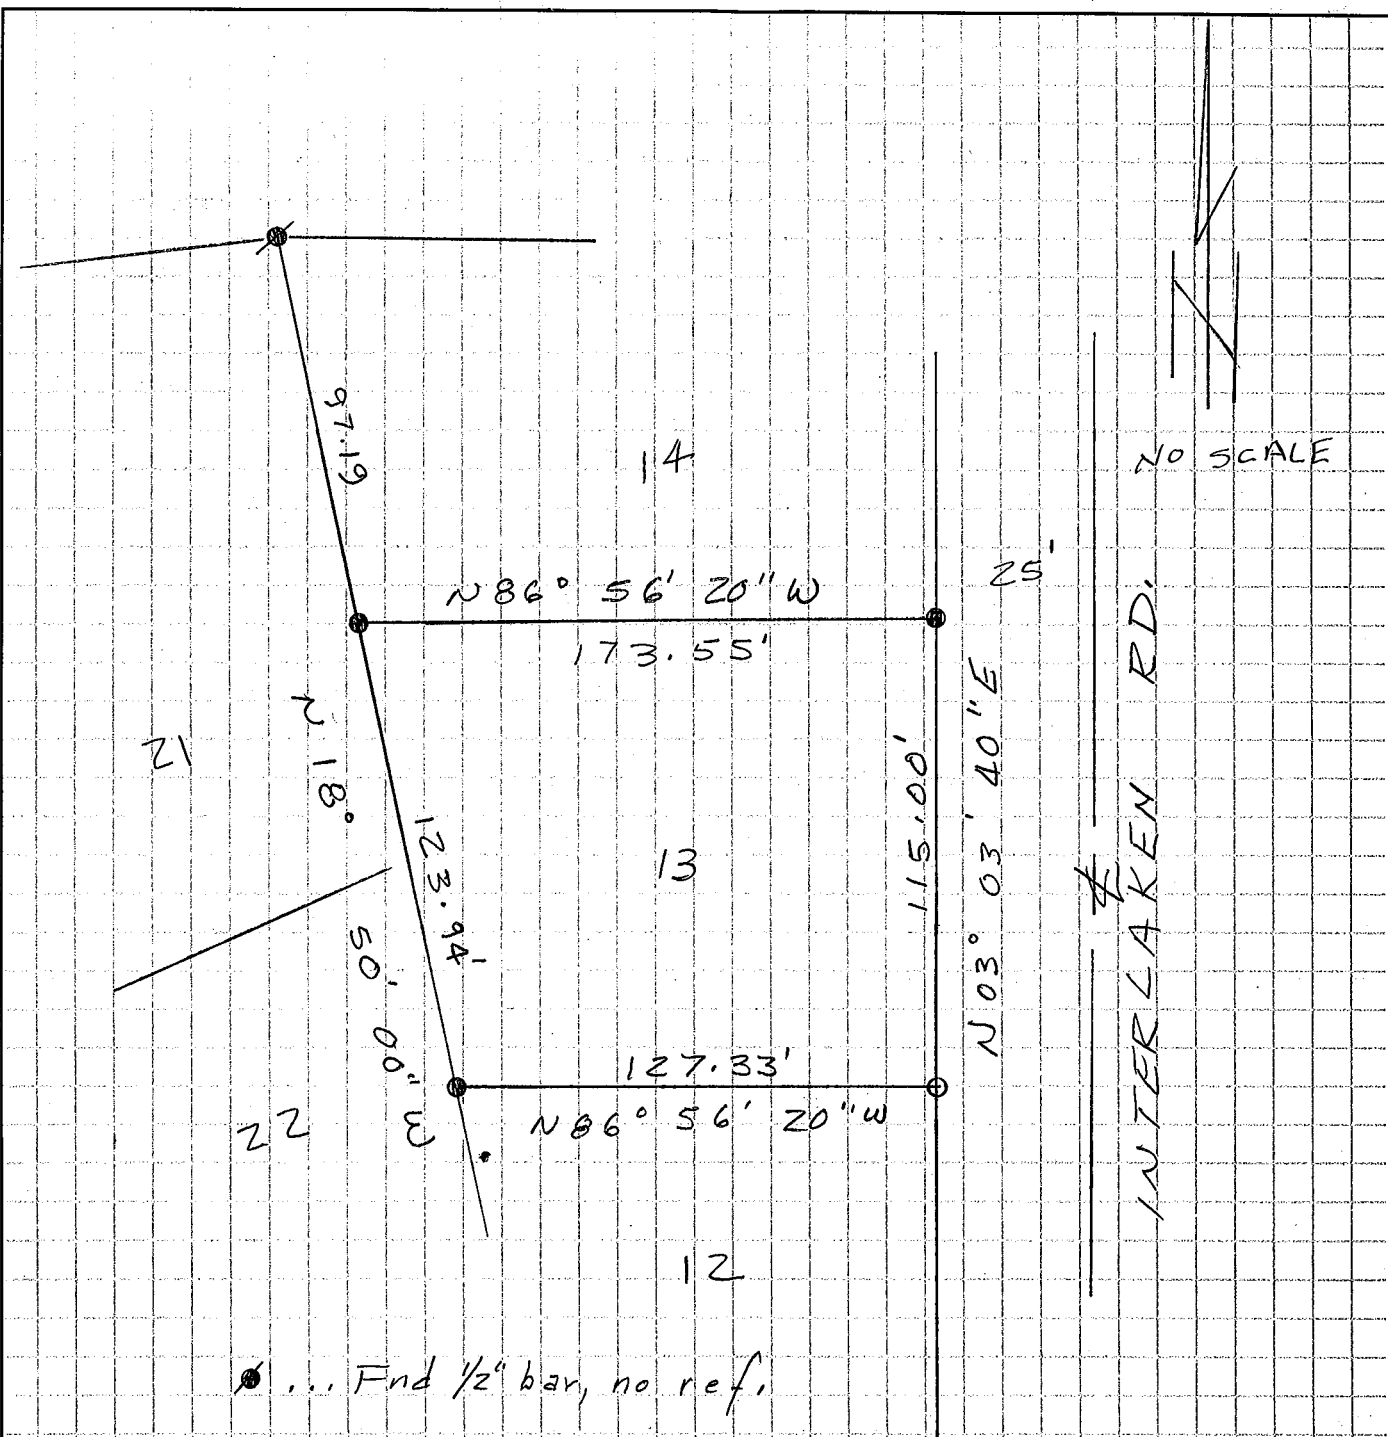

● ... Fnd 1/2" bar, no ref.

○ ... Fnd 1/2" bar, no reference, set cap PLS 4029

○ ... Set 3/4" IP, p/ug, PLS 4029