


CORNER RECORD

Document Number _____

City of _____ County of Placer, California

Brief Legal Description Lot 97, Northstar No. 2
S. 29, T 17 N, R 17 E, MDM

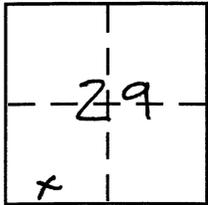

CORNER TYPE

Government Corner Control
Meander Property
Rancho Other
Date of Survey 10/4/2000

COORDINATES (Optional)

N. _____
E. _____
Zone _____ NAD27 NAD83
NAD83 Epoch _____
Elev. _____
Vert. Datum: NGVD29 NAVD88
Meas. Units: Metric Imperial

Corner - Left as found Found and tagged Established Reestablished Rebuilt

Identification and type of corner found: Evidence used to identify or procedure used to establish or reestablish the corner:

See pg. 2

A description of the physical condition of the monument as found and as set or reset:

See pg. 2

SURVEYOR'S STATEMENT

This Corner Record was prepared by me or under my direction in conformance with the Land Surveyor's Act on 10/6/2000

Signed Ronald W. Turner P.L.S or R.G.E. No. 4029



COUNTY SURVEYOR'S STATEMENT


This Corner Record was received Oct 12, 2000

and examined and filed Oct 13, 2000


Signed John Rietjens P.L.S or R.G.E. No. 4323

Title COUNTY SURVEYOR

County Surveyor's Comment _____

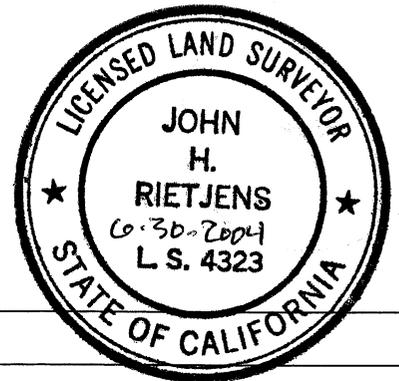

BOOK 10 CORNER RECORDS PAGE 71

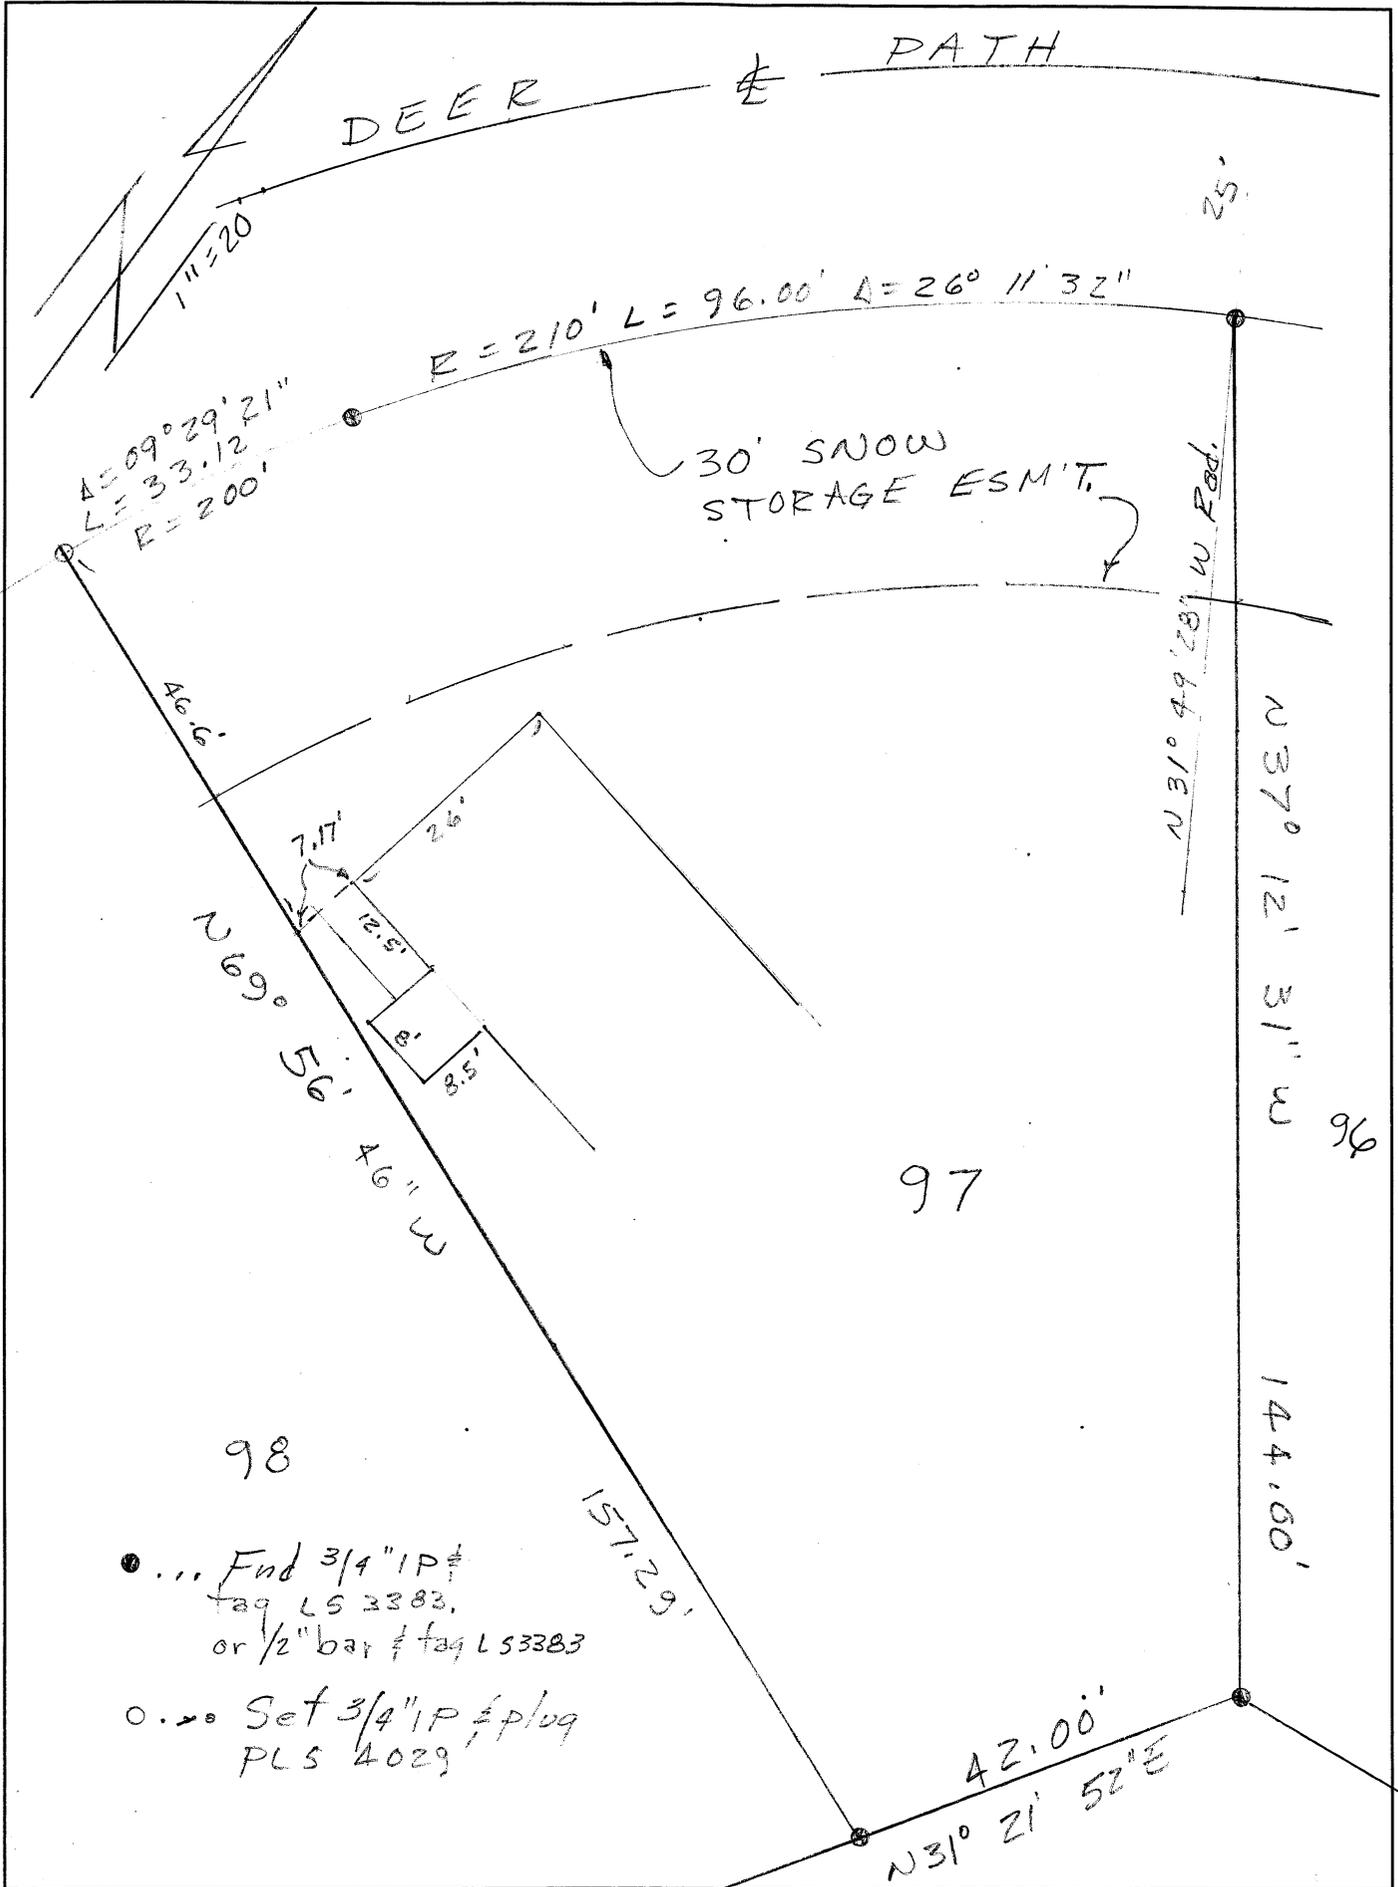

• ... End $3/4"$ IP \neq
tag LS 3383,
or $1/2"$ bar \neq tag LS 3383

• ... Set $3/4"$ IP \neq plug
PLS 4029