


CORNER RECORD

Document Number _____

City of Olympic Valley, CA. County of _____, California

Brief Legal Description NOT-A-PART Portion of GRANITE CHIEF SUBD.,
Book - H of Maps, Page-26

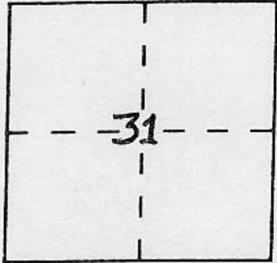

CORNER TYPE

- Government Corner
- Meander
- Rancho
- Date of Survey _____
- Control
- Property
- Other

COORDINATES (Optional)

N. _____
 E. _____
 Zone _____ Datum _____
 Elev. _____

T.16 N., R.16 E., M.D.B. & M.

Corner — Left as found Found and tagged Established Reestablished Rebuilt

Identification and type of corner found: Evidence used to identify or procedure used to establish or reestablish the corner:

- ① Found "X" in boulder - Set PK Nail w/tag, PLS-6508
- ② Found 5/8" Rebar w/cap, RCE-19396
- ④ Found Original 5/8" Rebar No Tag, Tagged PLS-6508
- ⑤ Nothing Found / Nothing Set


A description of the physical condition of the monument as found and as set or reset:

③

SURVEYOR'S STATEMENT

This Corner Record was prepared by me or under my direction in conformance with the Land Surveyors' Act on July 29th 1999.


Signed Conn Davis L.S. or R.C.E. Number 6508

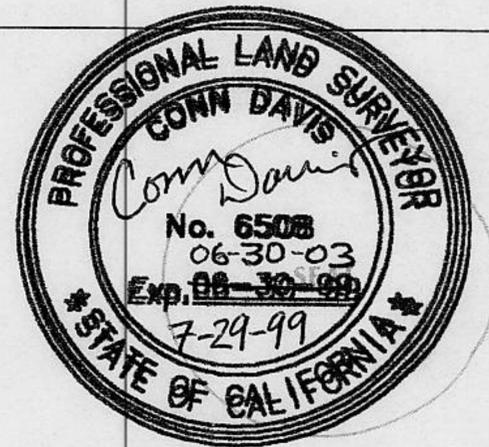

COUNTY SURVEYOR'S STATEMENT


This Corner Record was received August 2 1999 and examined and filed August 3, 1999.

Signed Ned J. Snyder Title Deputy Co. Surveyor

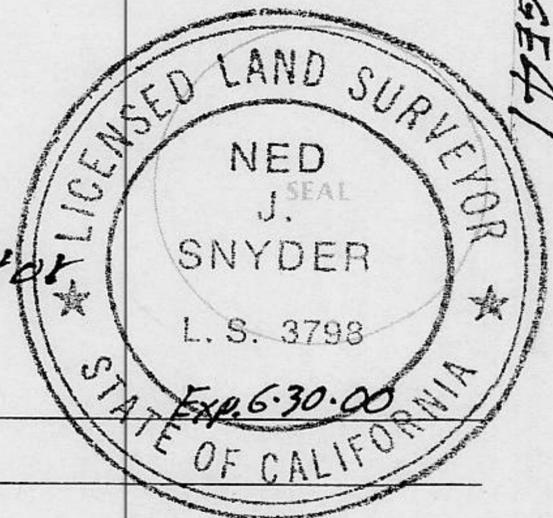

County Surveyor's Comment _____

BOOK 6 CORNER RECORDS PAGE 41

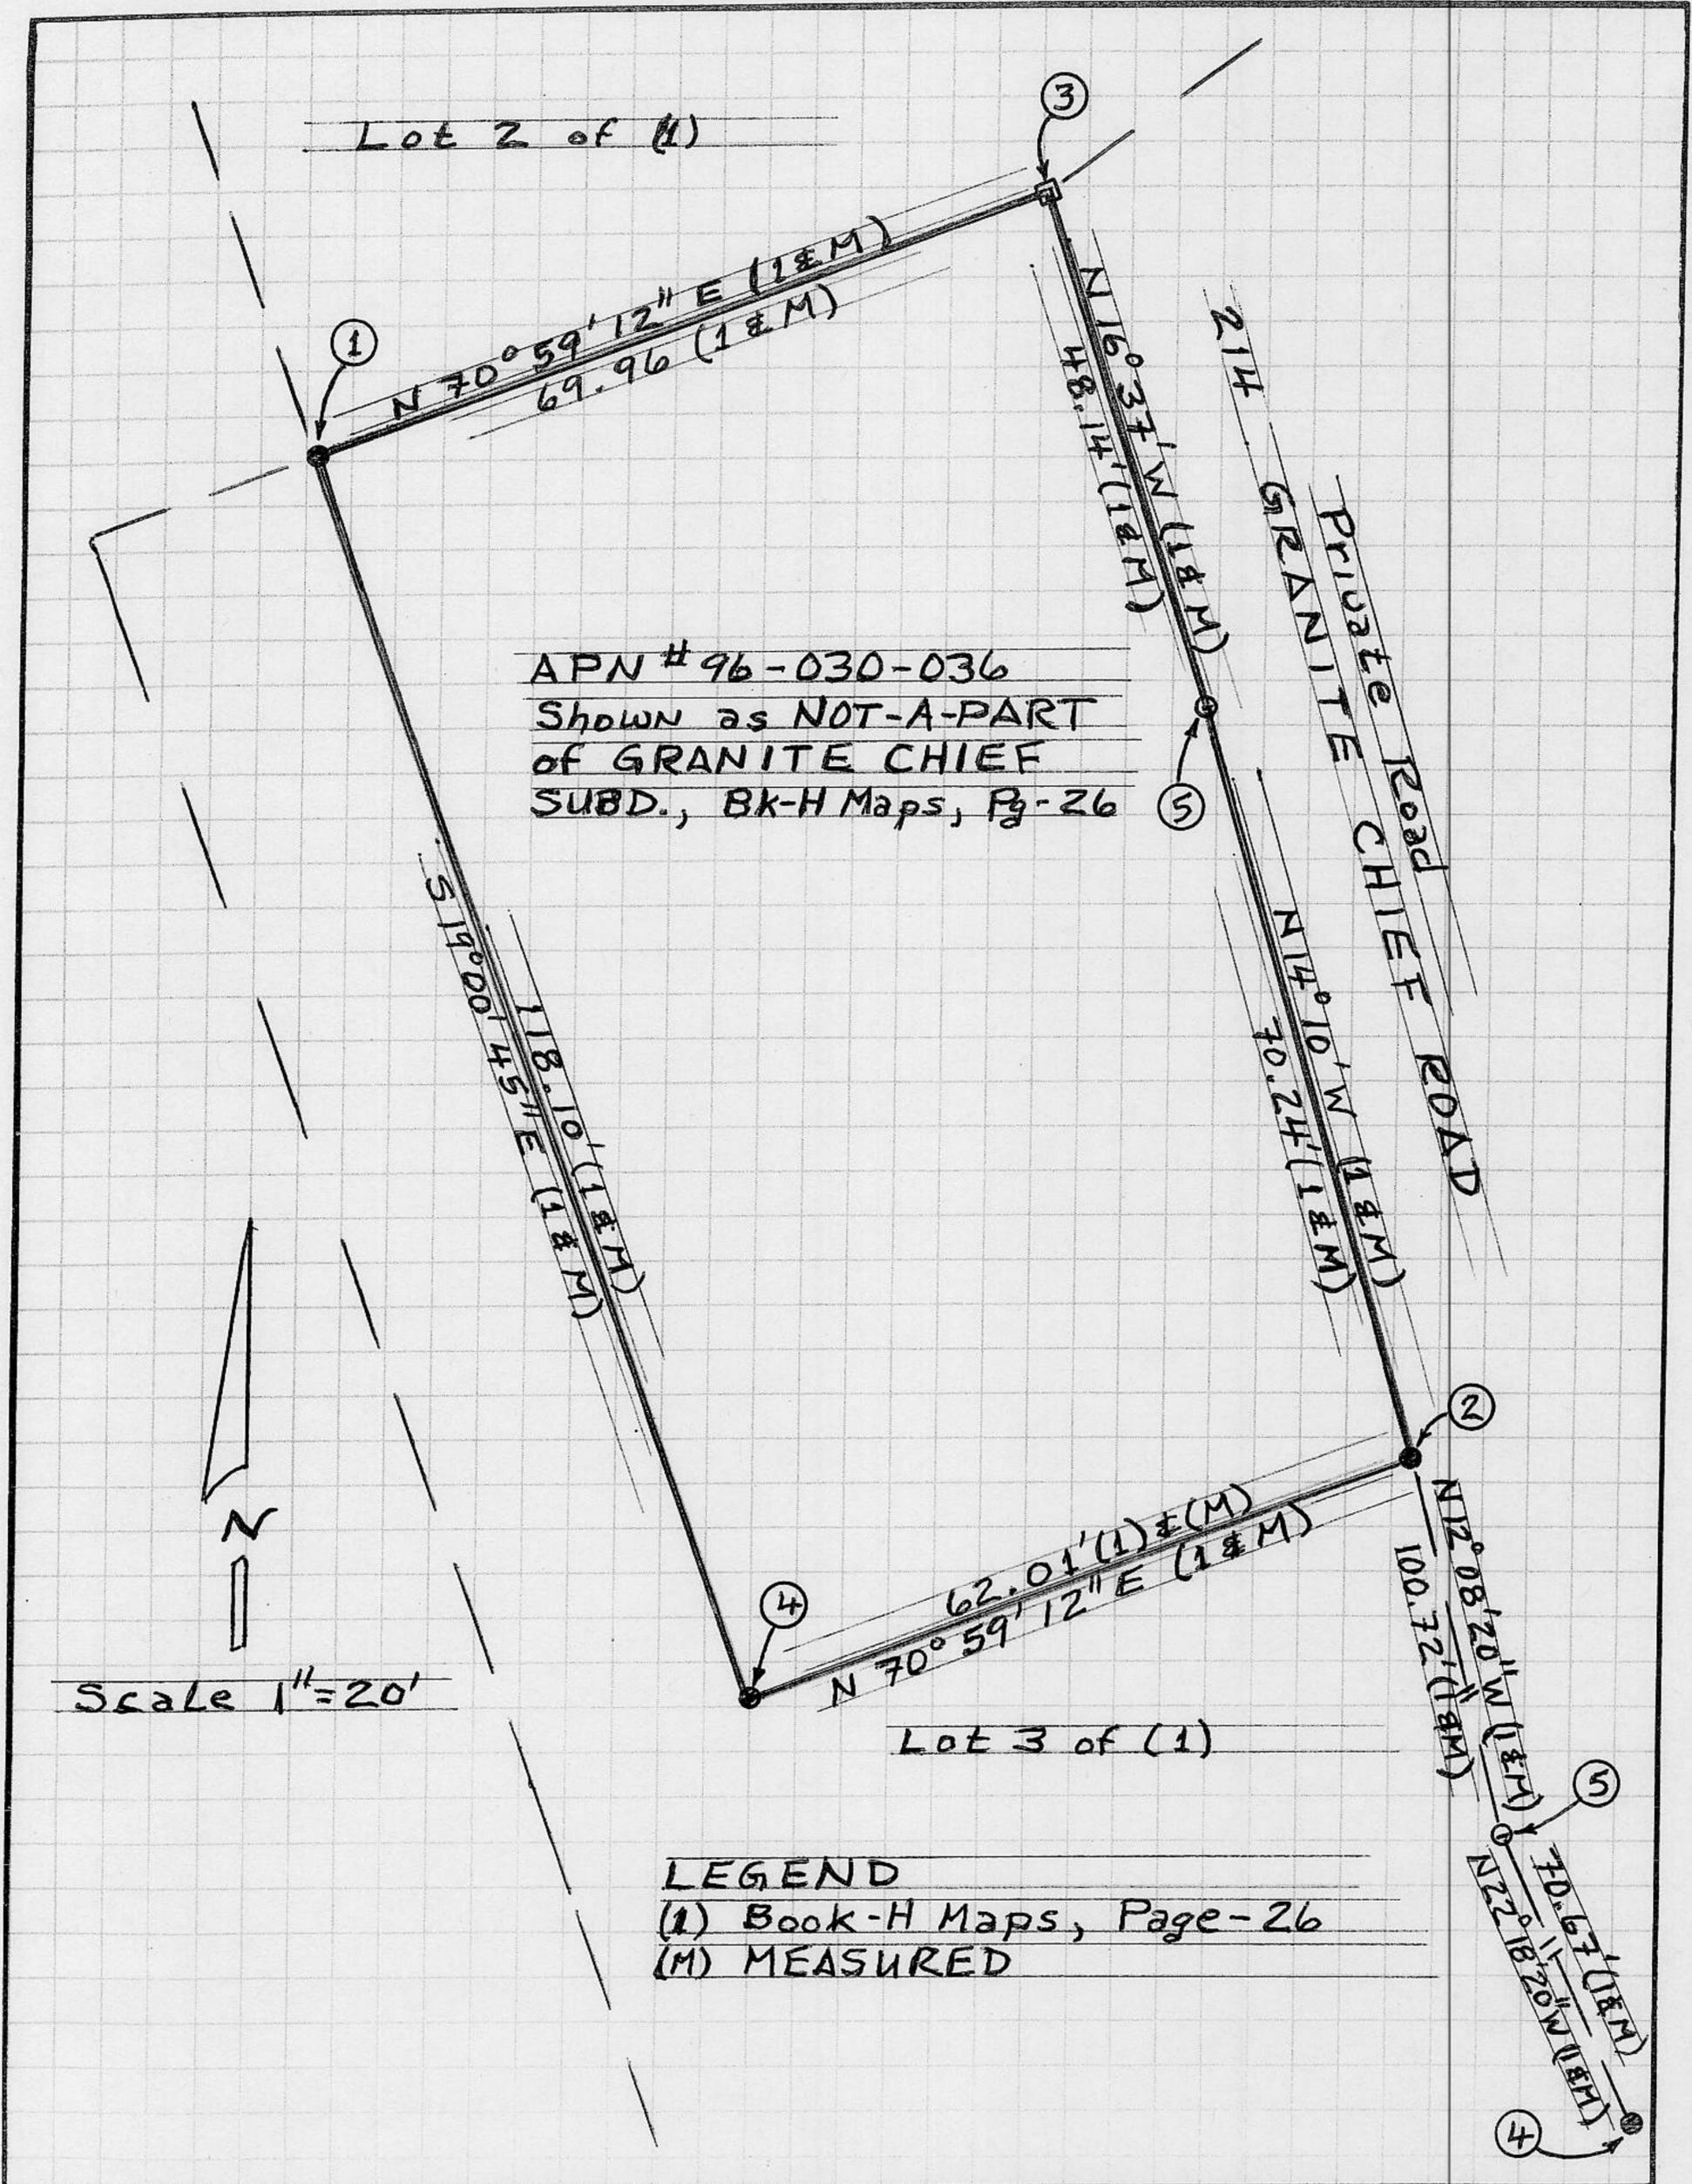

APN # 96-030-036
 Shown as NOT-A-PART
 of GRANITE CHIEF
 SUBD., BK-H Maps, Pg-26

LEGEND
 (1) Book-H Maps, Page-26
 (M) MEASURED

Scale 1" = 20'

BOOK 6 CORNER RECORDS PAGE 41